

CONTRACTED MAINTENANCE OF CONDITION
CONSTRUCTION AND GESC PLANS
2024 ASPHALT OVERLAY PROJECT
DOUGLAS COUNTY, COLORADO
DOUGLAS COUNTY PROJECT NO. CI 2024-003

INDEX OF SHEETS

DRAWING DESCRIPTION	SHEET NO.
TITLE SHEET	1
PAVING AREA LS010 LS011	2
PAVING AREA LS094 LS095 LS096	3
PAVING AREA LS137 LS138	4
PAVING AREA LS160	5
PAVING AREA LS166	6
PAVING AREA LS181	7
PAVING AREA LS190	8
PAVING AREA SS048	9
PAVING AREA SS181	10-12
PAVING AREA 4000 JUSTICE WAY	13
GESC PLANS	3 SHEETS

APPROVED BY: DOUGLAS COUNTY


JANET HERMAN, P.E. DATE
DIRECTOR OF PUBLIC WORKS

DANIEL R. ROBERTS, PE. DATE
ASSISTANT DIRECTOR, OPERATIONS

THESE CONSTRUCTION PLANS HAVE BEEN
REVIEWED BY DOUGLAS COUNTY FOR STREET
AND DRAINAGE IMPROVEMENTS ONLY.
ENGINEERING DIVISION ACCEPTANCE BLOCK

GENERAL NOTES:



1. THE GESC MANAGER SHALL STRICTLY ADHERE TO THE DOUGLAS COUNTY APPROVED LIMITS OF CONSTRUCTION AT ALL TIMES. DOUGLAS COUNTY PUBLIC WORKS ENGINEERING MUST APPROVE ANY CHANGES TO THE LIMITS OF CONSTRUCTION AND, AT THE DISCRETION OF THE ENGINEERING DIVISION, ADDITIONAL EROSION/SEDIMENT CONTROLS MAY BE REQUIRED IN ADDITIONAL AREAS OF CONSTRUCTION.
2. CURB SOCK LOCATIONS SHOWN ON THE PLANS ARE APPROXIMATE. THE CONTRACTOR IS RESPONSIBLE FOR MOVING CURB SOCKS AS NEEDED TO SATISFY THE INTENT OF THE BMP.
3. INLET PROTECTION LOCATIONS SHOWN ON THE PLAN ARE APPROXIMATE BASED ON COUNTY GIS INFORMATION. THE CONTRACTOR IS RESPONSIBLE FOR PLACEMENT OF INLET PROTECTION AT ALL INLET LOCATIONS IMPACTED BY THE PROJECT.
4. INLET PROTECTION AND CURB SOCK BMP'S SHOWN ON THE PLANS ARE FOR INITIAL AND INTERIM PHASES OF WORK. WORK PERFORMED BY THE PROJECT WHICH IMPACTS EXISTING LANDSCAPING BEHIND THE BACK OF CURB AND GUTTER MAY REQUIRE SOD, SEEDING, MULCHING, OR OTHER LANDSCAPING AS A FINAL PHASE BMP.
5. INLET PROTECTION AND CURB SOCKS SHALL BE REMOVED UPON FINAL COUNTY ACCEPTANCE OF THE WORK.
6. THE CONTRACTOR IS RESPONSIBLE FOR PROVIDING BMP'S FOR ANY STOCKPILES AND STAGING AREAS USED ON THE PROJECT AND SHALL SHOW THE LOCATIONS ON THE PLANS AS A RED LINE.
7. THE CONTRACTOR SHALL SHOW THE CONCRETE WASHOUT AREA (CWA) ON THE PLANS AS A RED LINE.

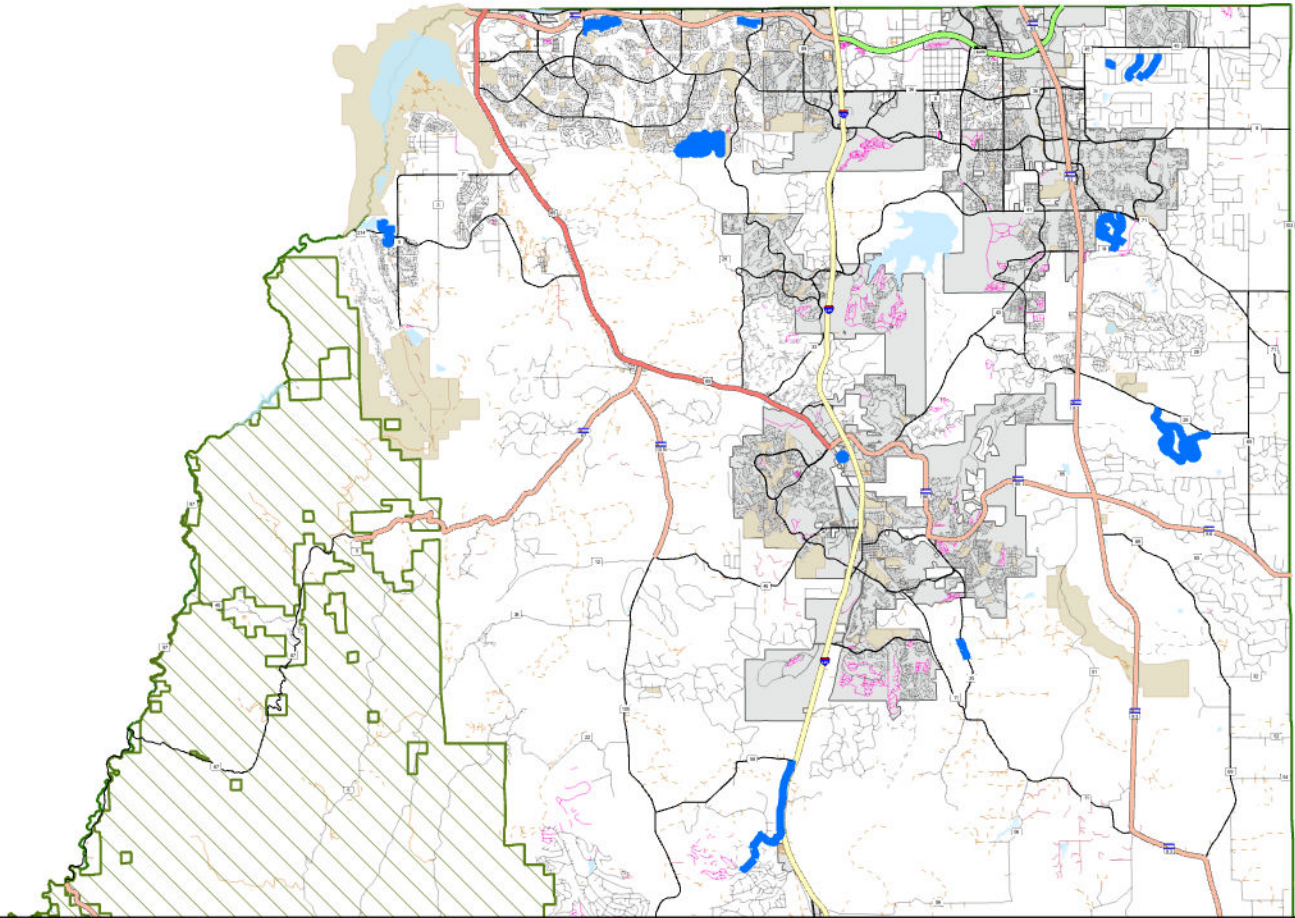

INDEX OF REVISIONS		
Rev	Date	Description

DOUGLAS COUNTY
COLORADO
Engineering Division
100 Third Street
Castle Rock, Colorado 80104
(303) 660-7490


2024 Asphalt Overlay Project DOUGLAS COUNTY PROJECT CI 2024-003	
2024 Asphalt Cover Page	
Design: JB	Sheet 1 of 16 Sheets
Drawn: JB	
Checked: JB	
Date Created: 3/20/2023	
Date Modified:	
Scale: Not to Scale	
Job No:	

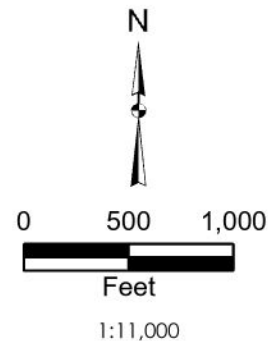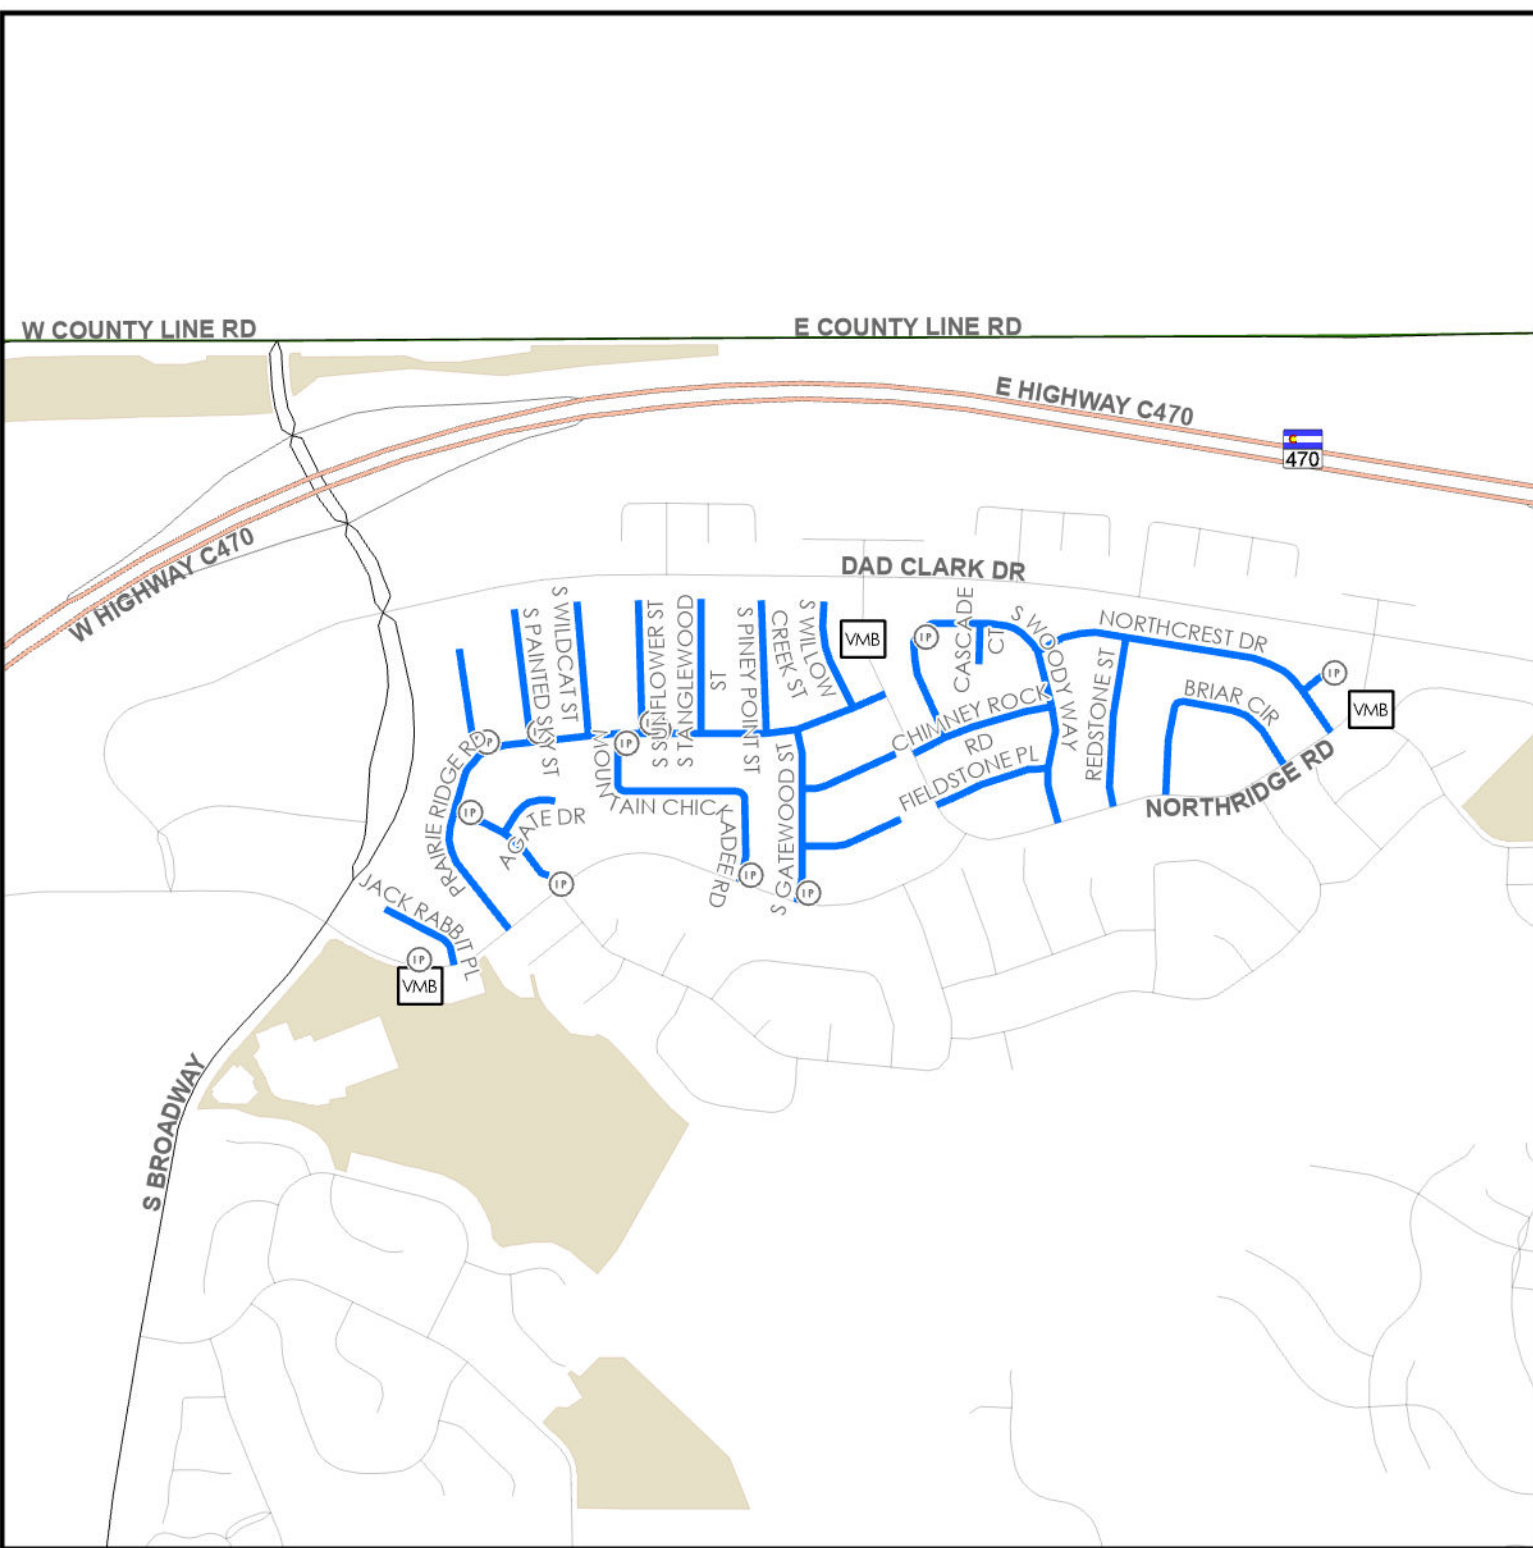

LEGEND

- VMB Indicates location of Variable Message Board
- IP Indicates Location of Inlet Protection
- Blue line Indicates location of Asphalt Overlay

811
Know what's below.
Call before you dig.


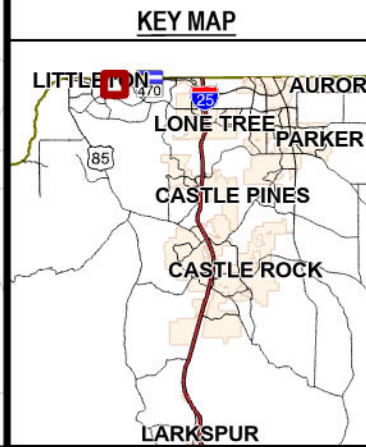


INDEX OF REVISIONS			DOUGLAS COUNTY COLORADO	
Rev	Date	Description	Engineering Division	
			100 Third Street	
			Castle Rock, Colorado 80104	
			(303) 660-1490	

2024 Asphalt Overlay Project			DOUGLAS COUNTY PROJECT CI 2024-003	
			PAVING AREA: LS010 LS011	

Design:	JB	
Drawn:	JB	
Checked:		
Date Created:	10.10.2023	
Date Modified:		
Scale:	1:11,000	
Job No:		


Sheet 2 of 16 Sheets

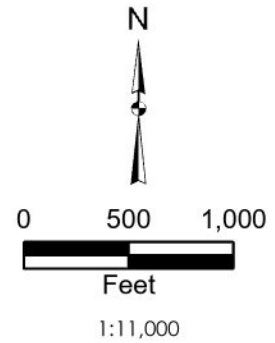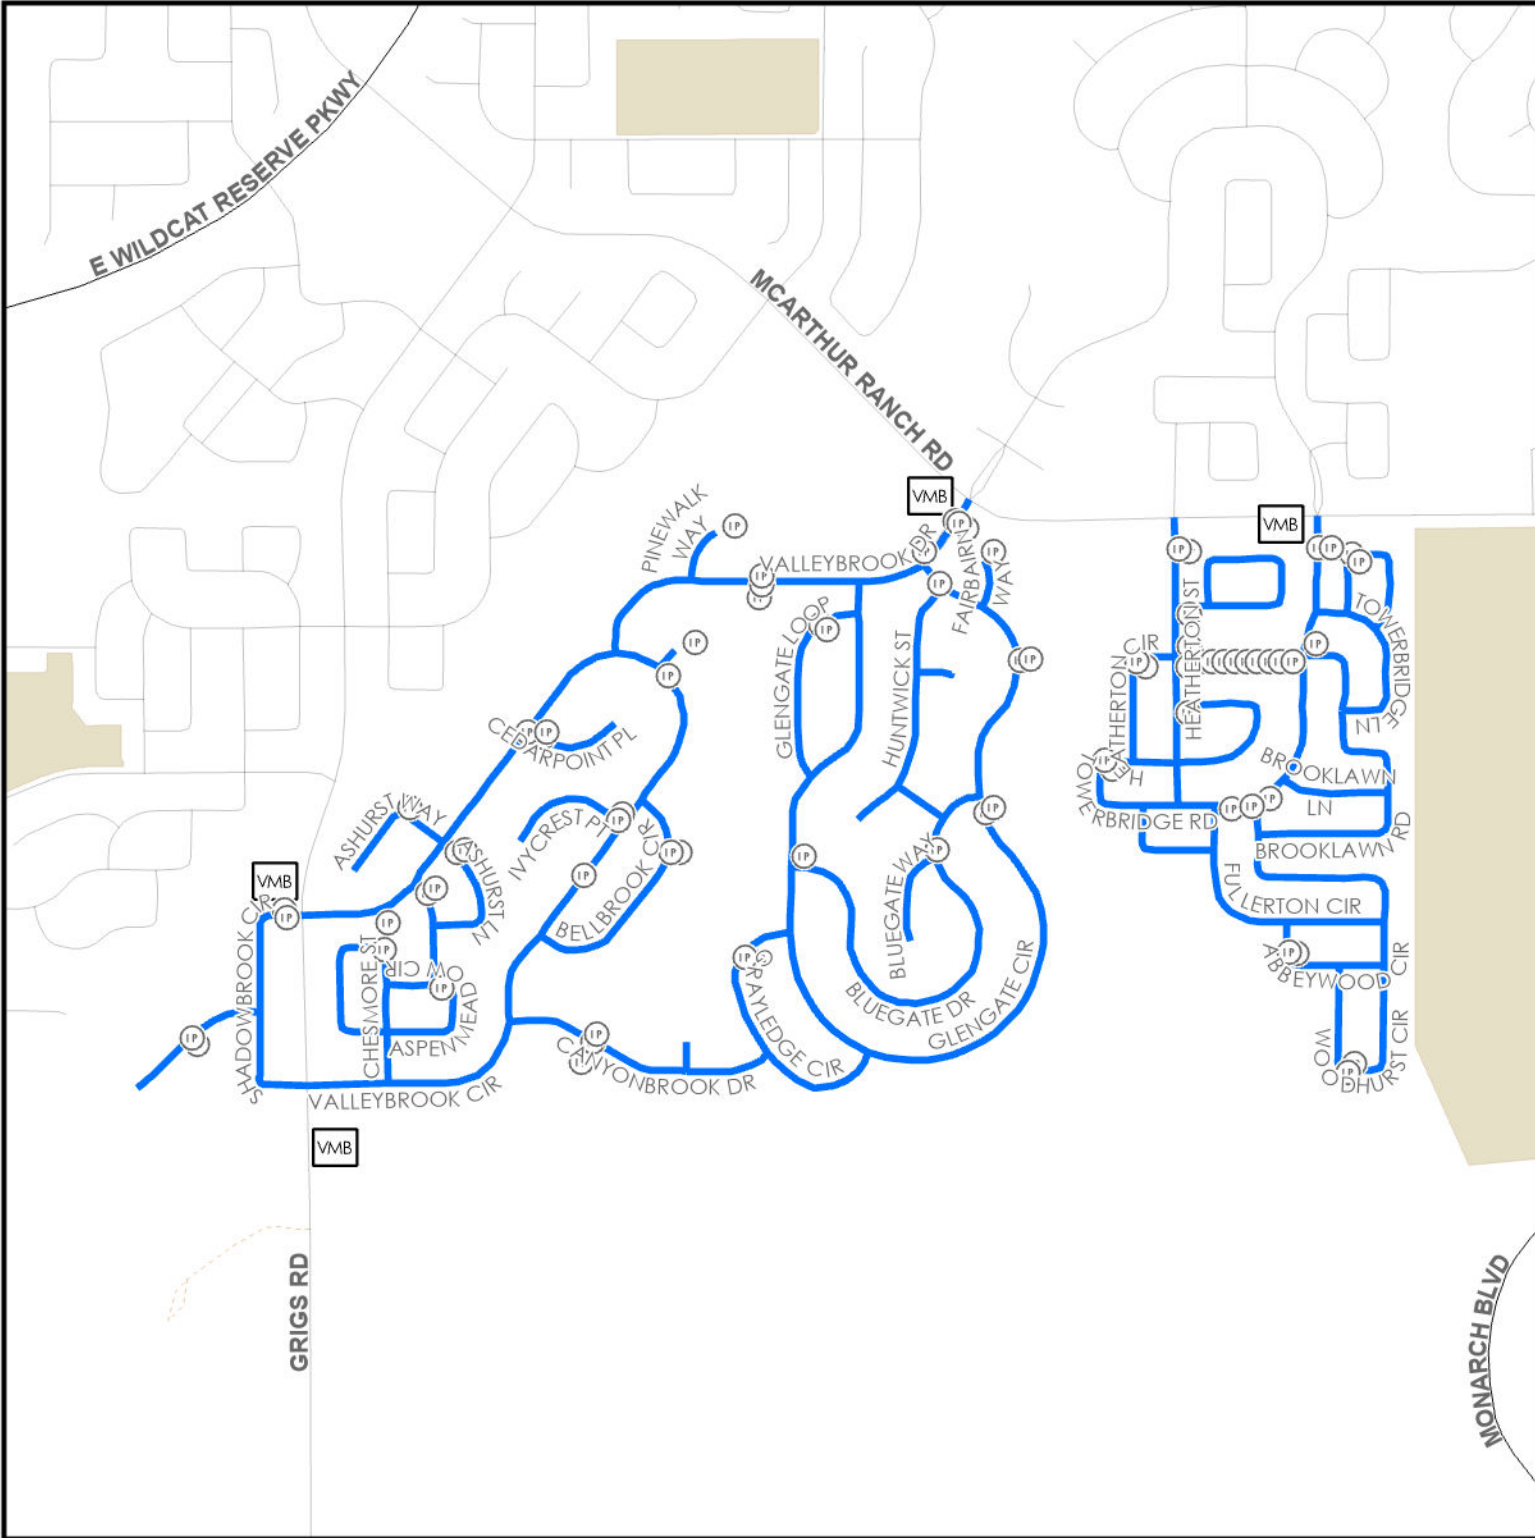



LEGEND

- Indicates location of Variable Message Board
- Indicates Location of Inlet Protection
- Indicates location of Asphalt Overlay

811
Know what's below.
Call before you dig.

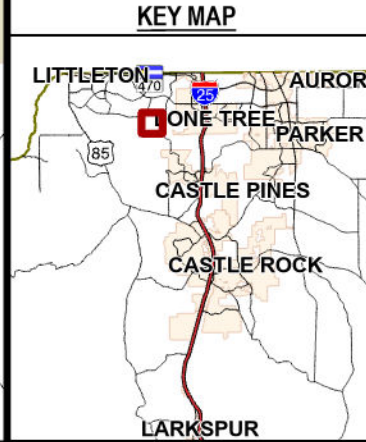


INDEX OF REVISIONS			DOUGLAS COUNTY COLORADO		Engineering Division 100 Third Street Castle Rock, Colorado 80104 (303) 660-7490	
Rev	Date	Description				
			2024 Asphalt Overlay Project DOUGLAS COUNTY PROJECT CI 2024-003		PAVING AREA: LS094 LS095 LS096	
Design:	J.B.		Sheet 3 of 16 Sheets		Job No. :	
Drawn:	J.B.					
Checked:						
Date Created:	10/10/2023					
Date Modified:			Scale: 1:11,000			

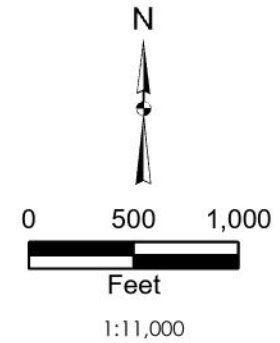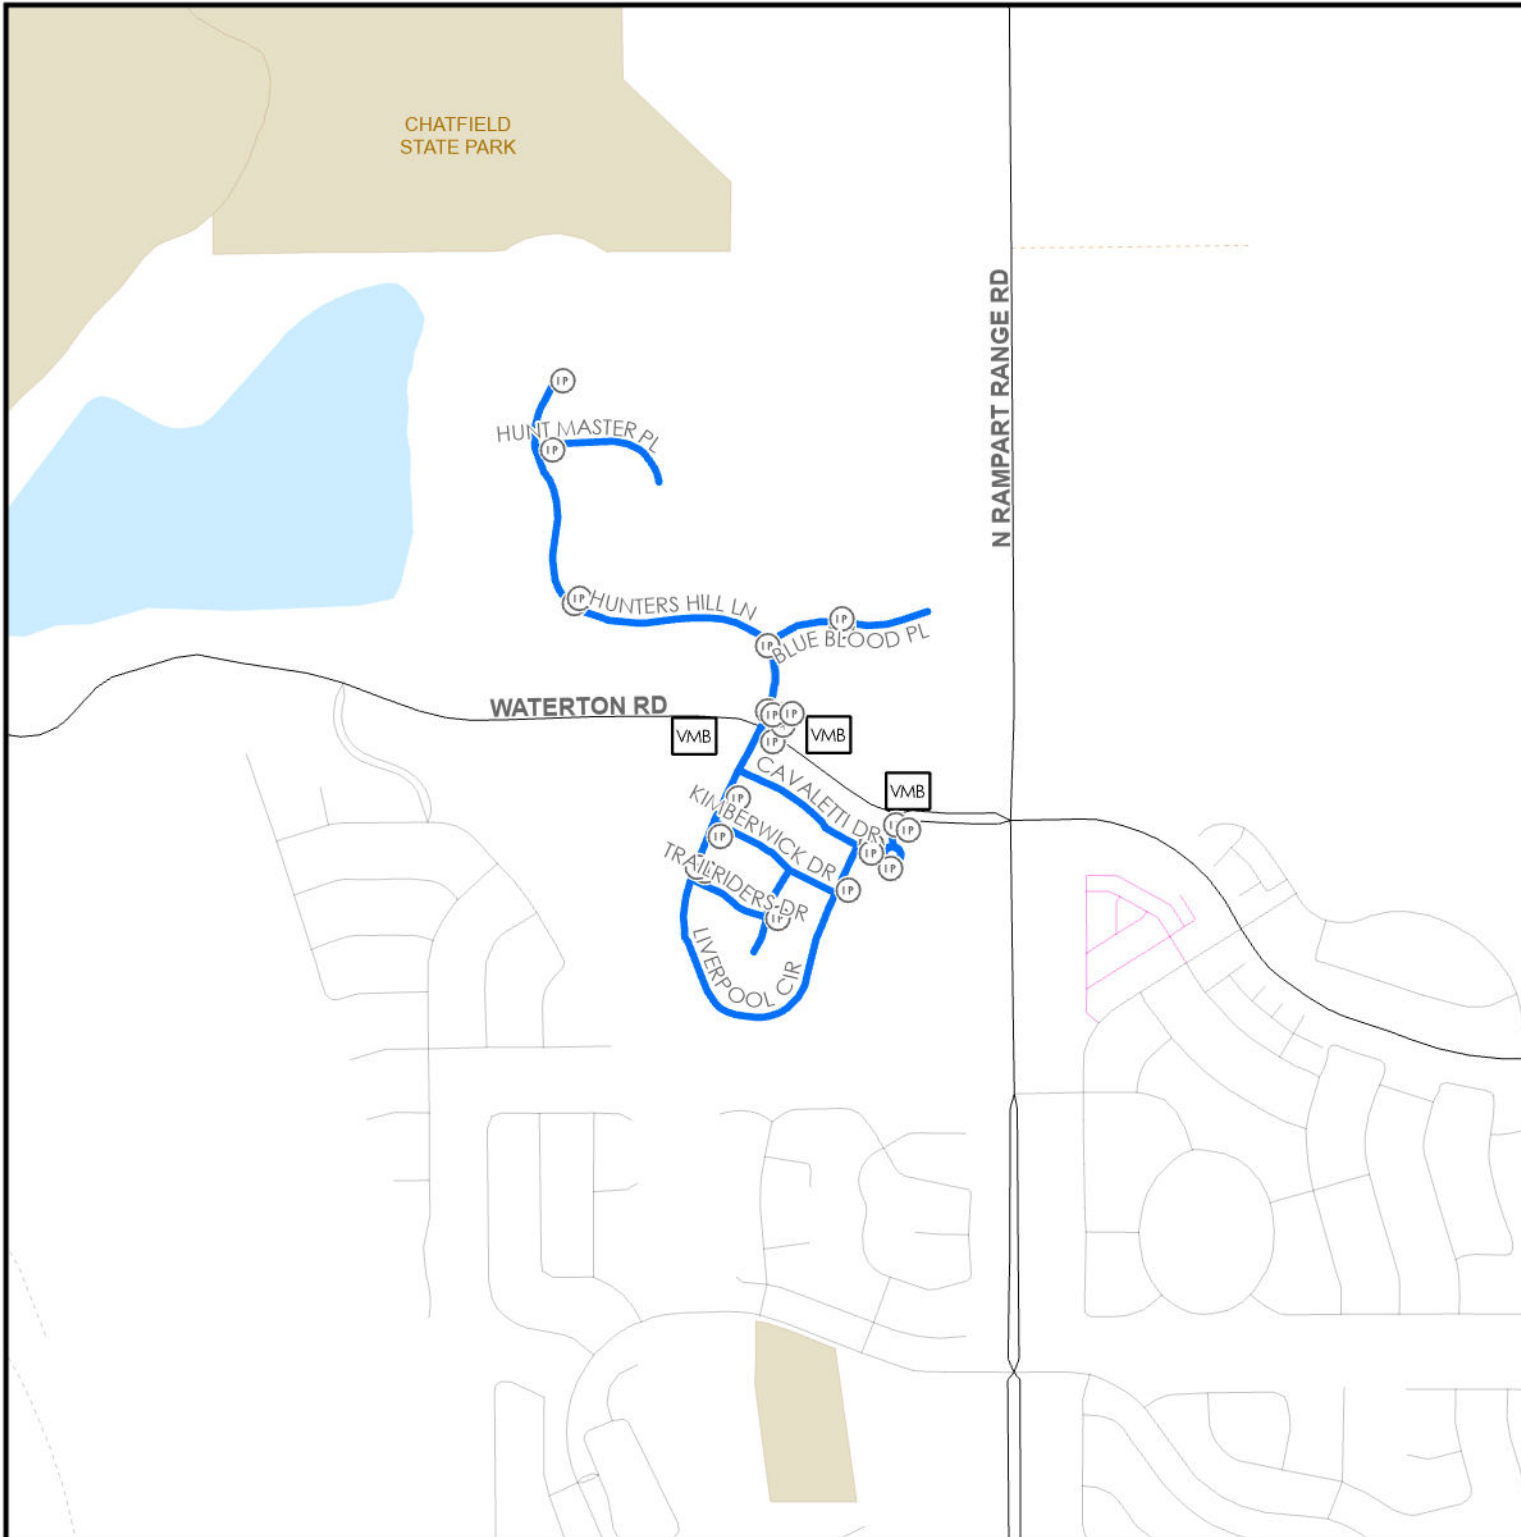

LEGEND

- Indicates location of Variable Message Board
- Indicates Location of Inlet Protection
- Indicates location of Asphalt Overlay

Know what's below. Call before you dig.


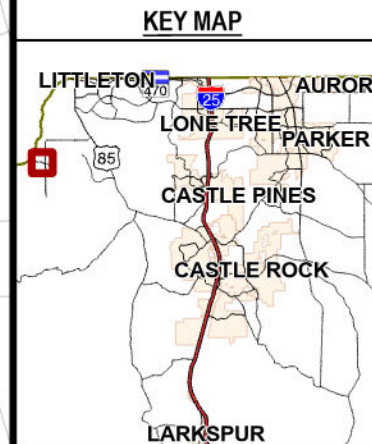


INDEX OF REVISIONS			DOUGLAS COUNTY COLORADO	
Rev	Date	Description	Engineering Division	
			100 Third Street	
			Castle Rock, Colorado 80104	
			(303) 660-1490	

2024 Asphalt Overlay Project		
DOUGLAS COUNTY PROJECT CI 2024-003		
PAVING AREA: LS137 LS138		

Design:	JB
Drawn:	JB
Checked:	
Date Created:	10.10.2023
Date Modified:	
Scale:	1:11,000
Job No.:	


Sheet 4 of 16 Sheets

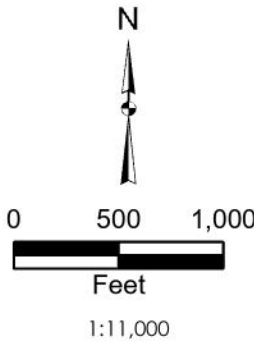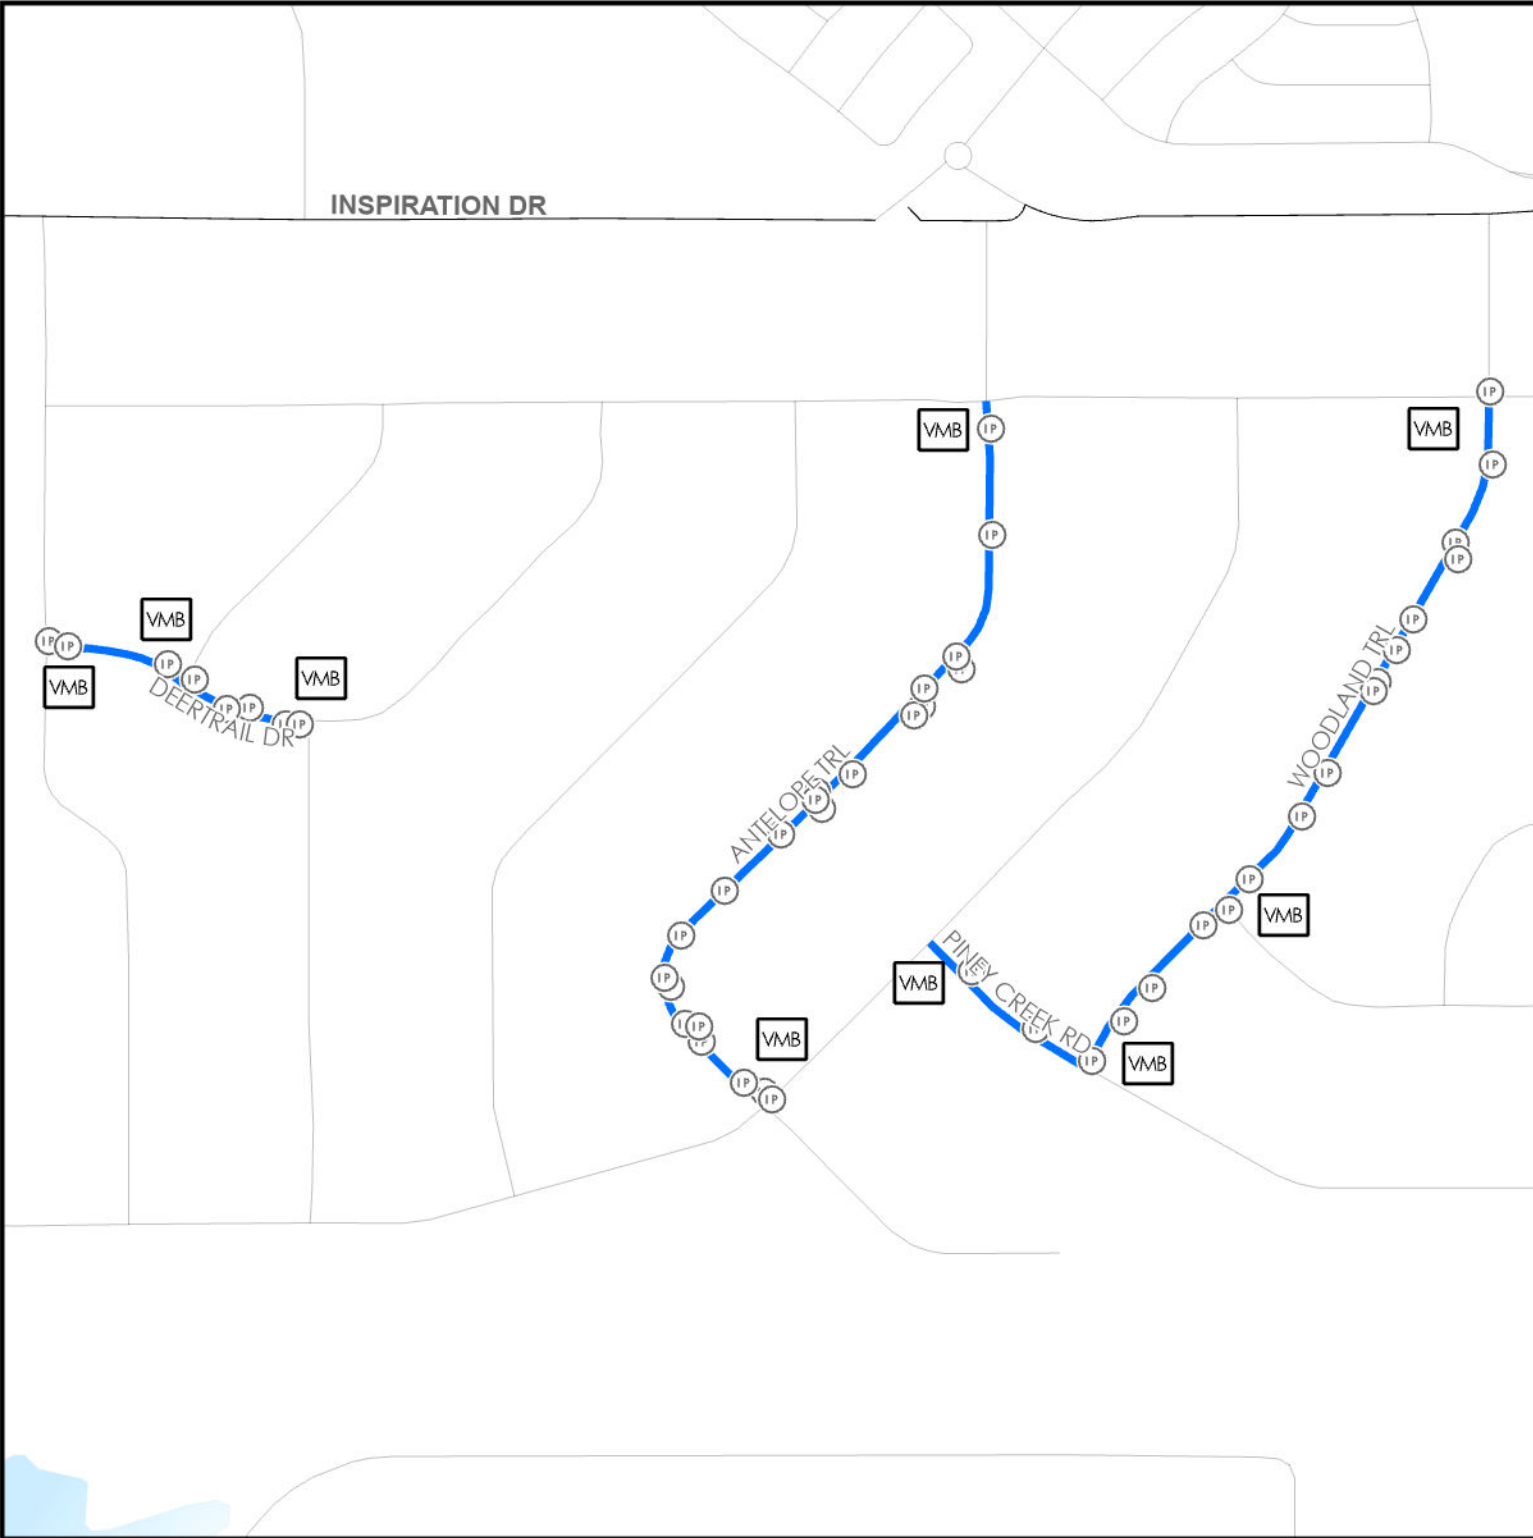



LEGEND

- VMB** Indicates location of Variable Message Board
- IP** Indicates Location of Inlet Protection
- Indicates location of Asphalt Overlay

811
Know what's below.
Call before you dig.

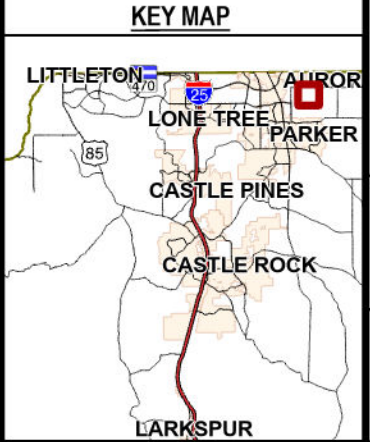


INDEX OF REVISIONS			DOUGLAS COUNTY COLORADO		Engineering Division 100 Third Street Castle Rock, Colorado 80104 (303) 660-7490	
Rev	Date	Description				
			2024 Asphalt Overlay Project DOUGLAS COUNTY PROJECT CI 2024-003		PAVING AREA: LS160	
Design:	JB		Sheet 5 of 16 Sheets		Job No. :	
Drawn:	JB					
Checked:						
Date Created:	10/11/2023					
Date Modified:						
Scale:	1:11,000					

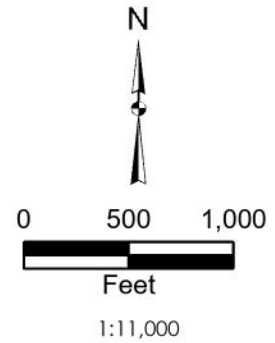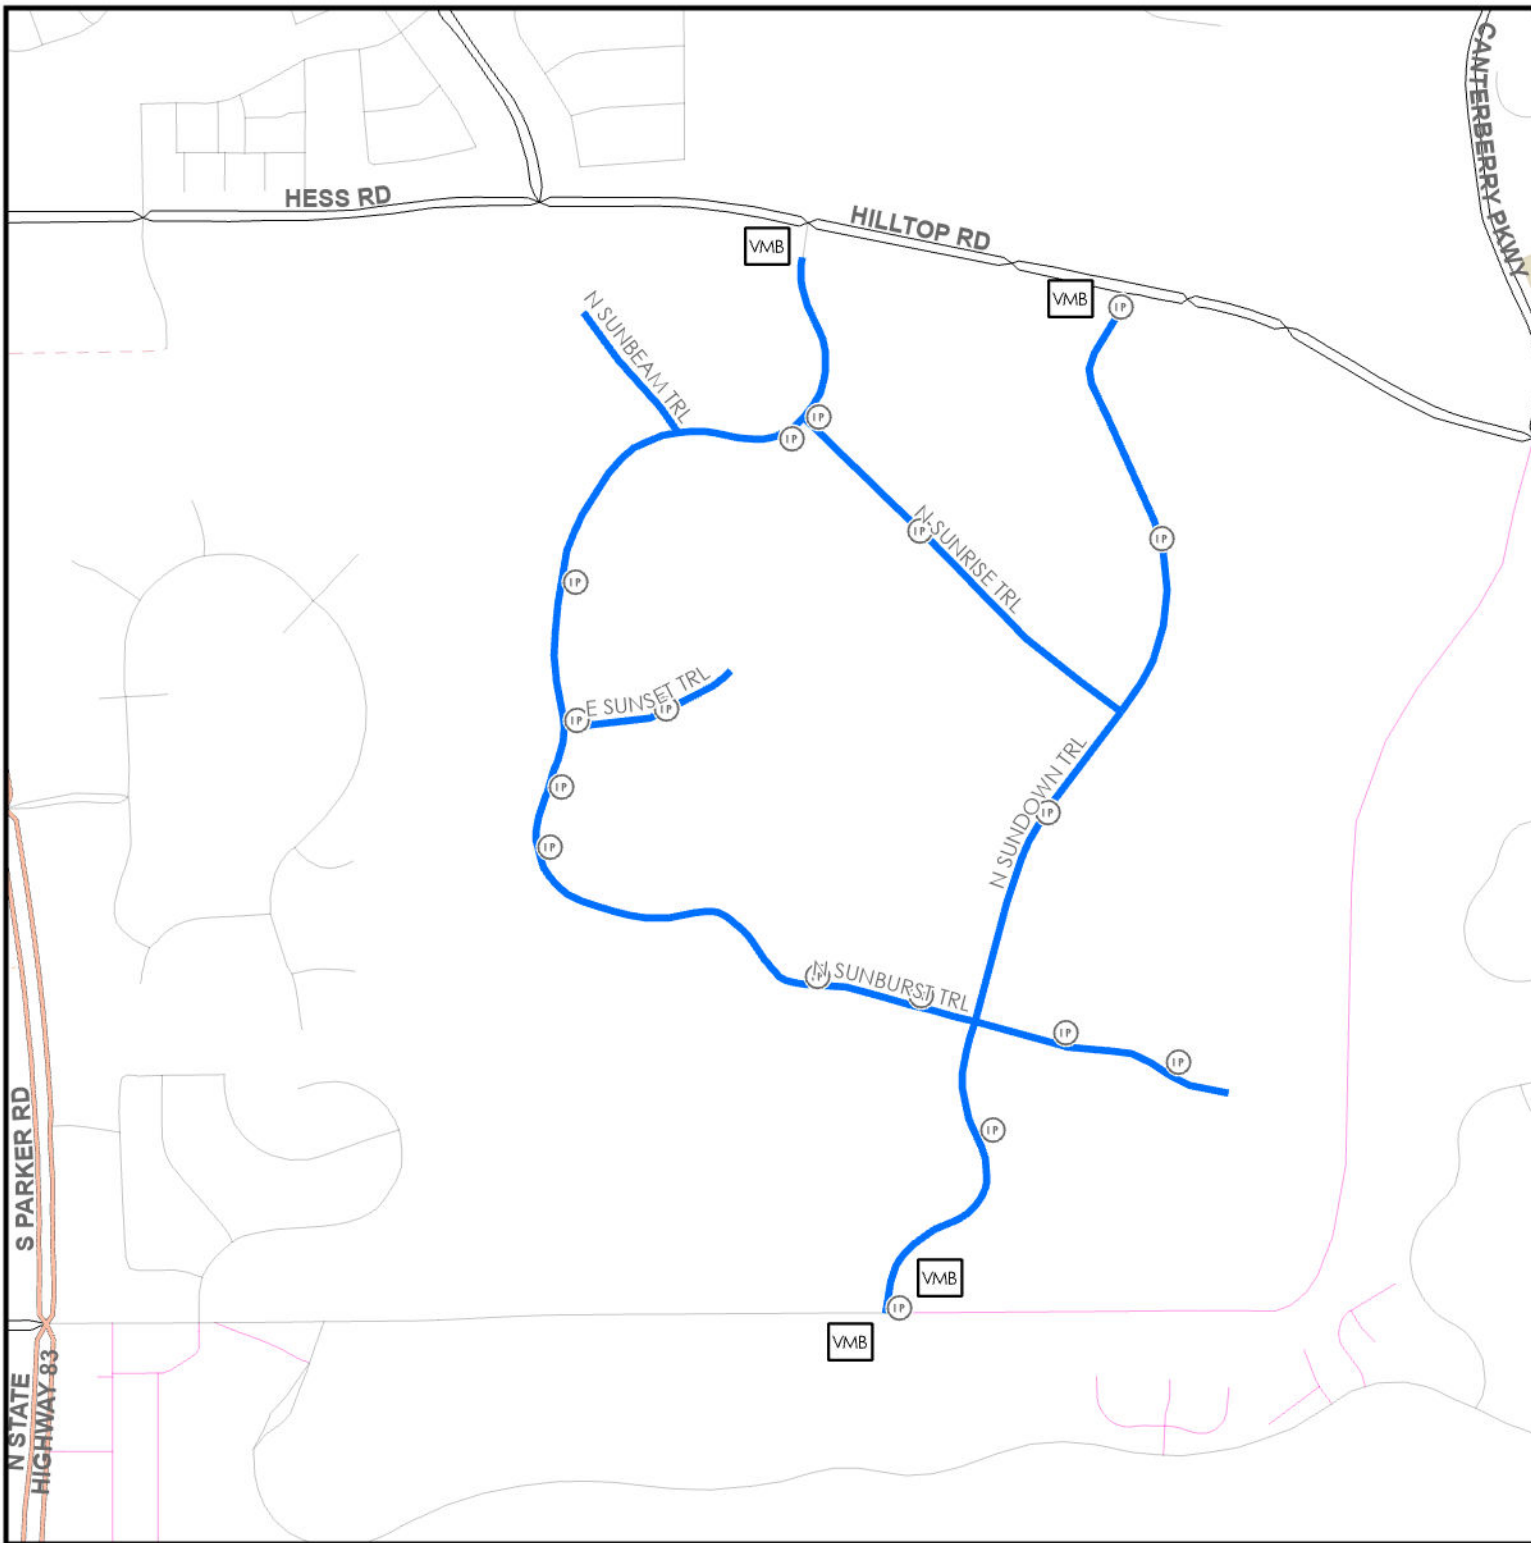

LEGEND



- Indicates location of Variable Message Board
- Indicates Location of Inlet Protection
- Indicates location of Asphalt Overlay

811
Know what's below.
Call before you dig.

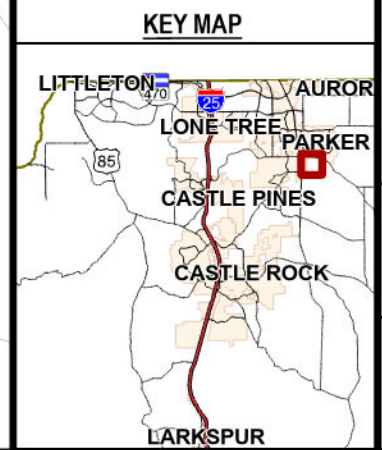

INDEX OF REVISIONS			
Rev	Date	Description	App


	DOUGLAS COUNTY PROJECT	
	2024 Asphalt Overlay Project	
	DOUGLAS COUNTY PROJECT CI 2024-003	
	PAVING AREA: LS166	
Design:	Drawn:	Checked:
Date Created: 10.10.2023	Date Modified:	Scale: 1:11,000
Job No.:	Sheet 6 of 16 Sheets	

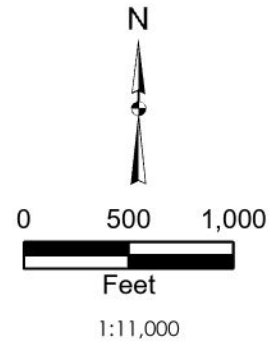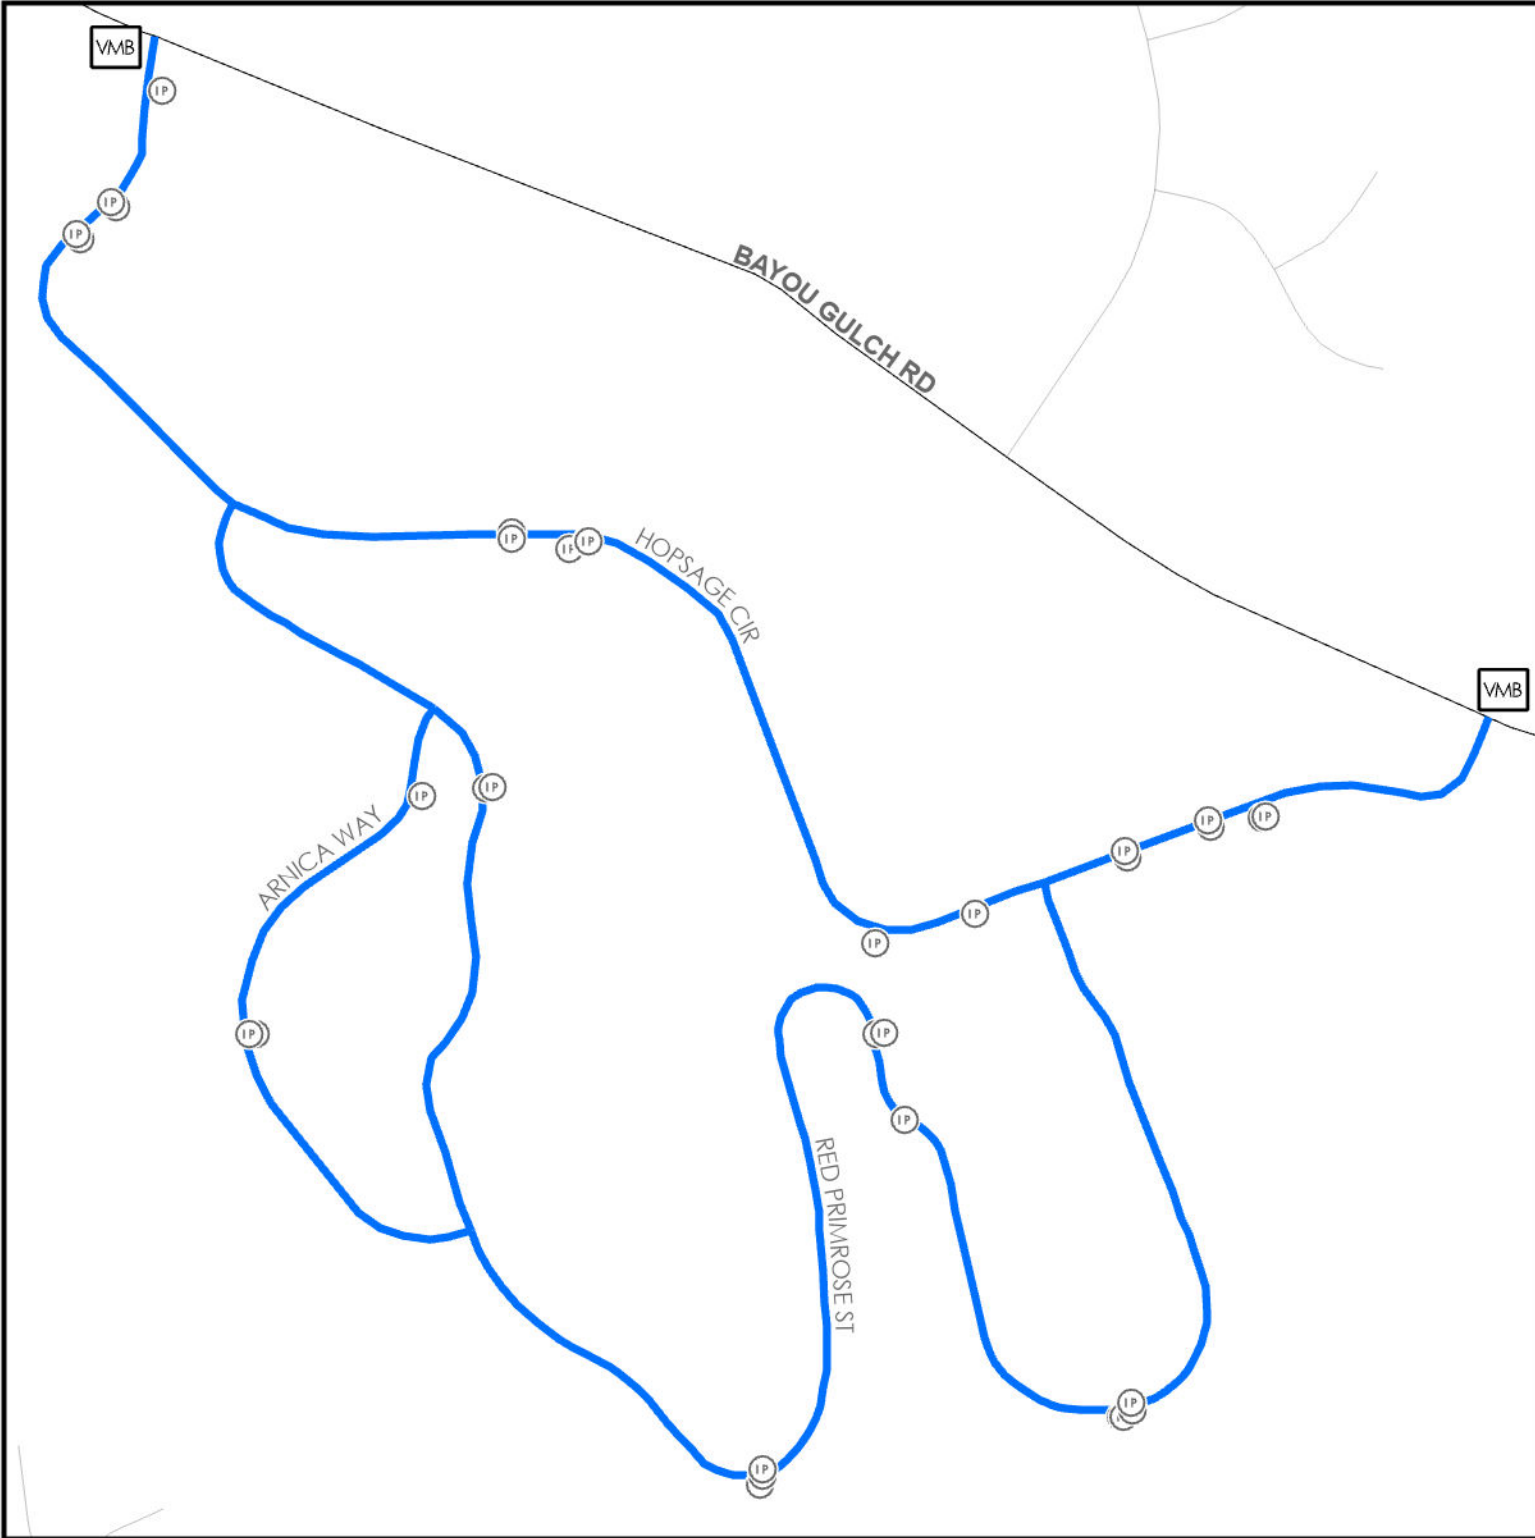

LEGEND

- VMB** Indicates location of Variable Message Board
- IP** Indicates Location of Inlet Protection
- Indicates location of Asphalt Overlay

811
Know what's below.
Call before you dig.

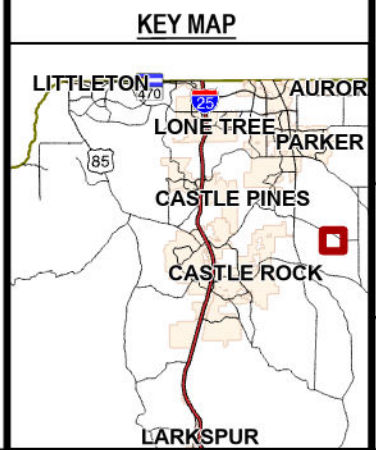



INDEX OF REVISIONS			
Rev	Date	Description	App

 DOUGLAS COUNTY COLORADO	
Engineering Division 100 Third Street Castle Rock, Colorado 80104 (303) 660-7490	

2024 Asphalt Overlay Project DOUGLAS COUNTY PROJECT CI 2024-003	
PAVING AREA: LS181	

Design: JB	Drawn: JB
Checked: JB	Date Created: 10.11.2023
Date Modified: 10.11.2023	Scale: 1:11,000
Job No. :	


Sheet
7
of
16 Sheets

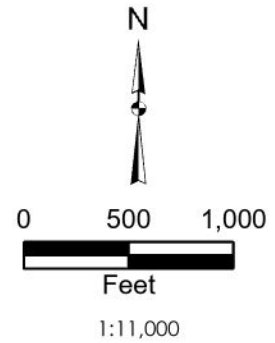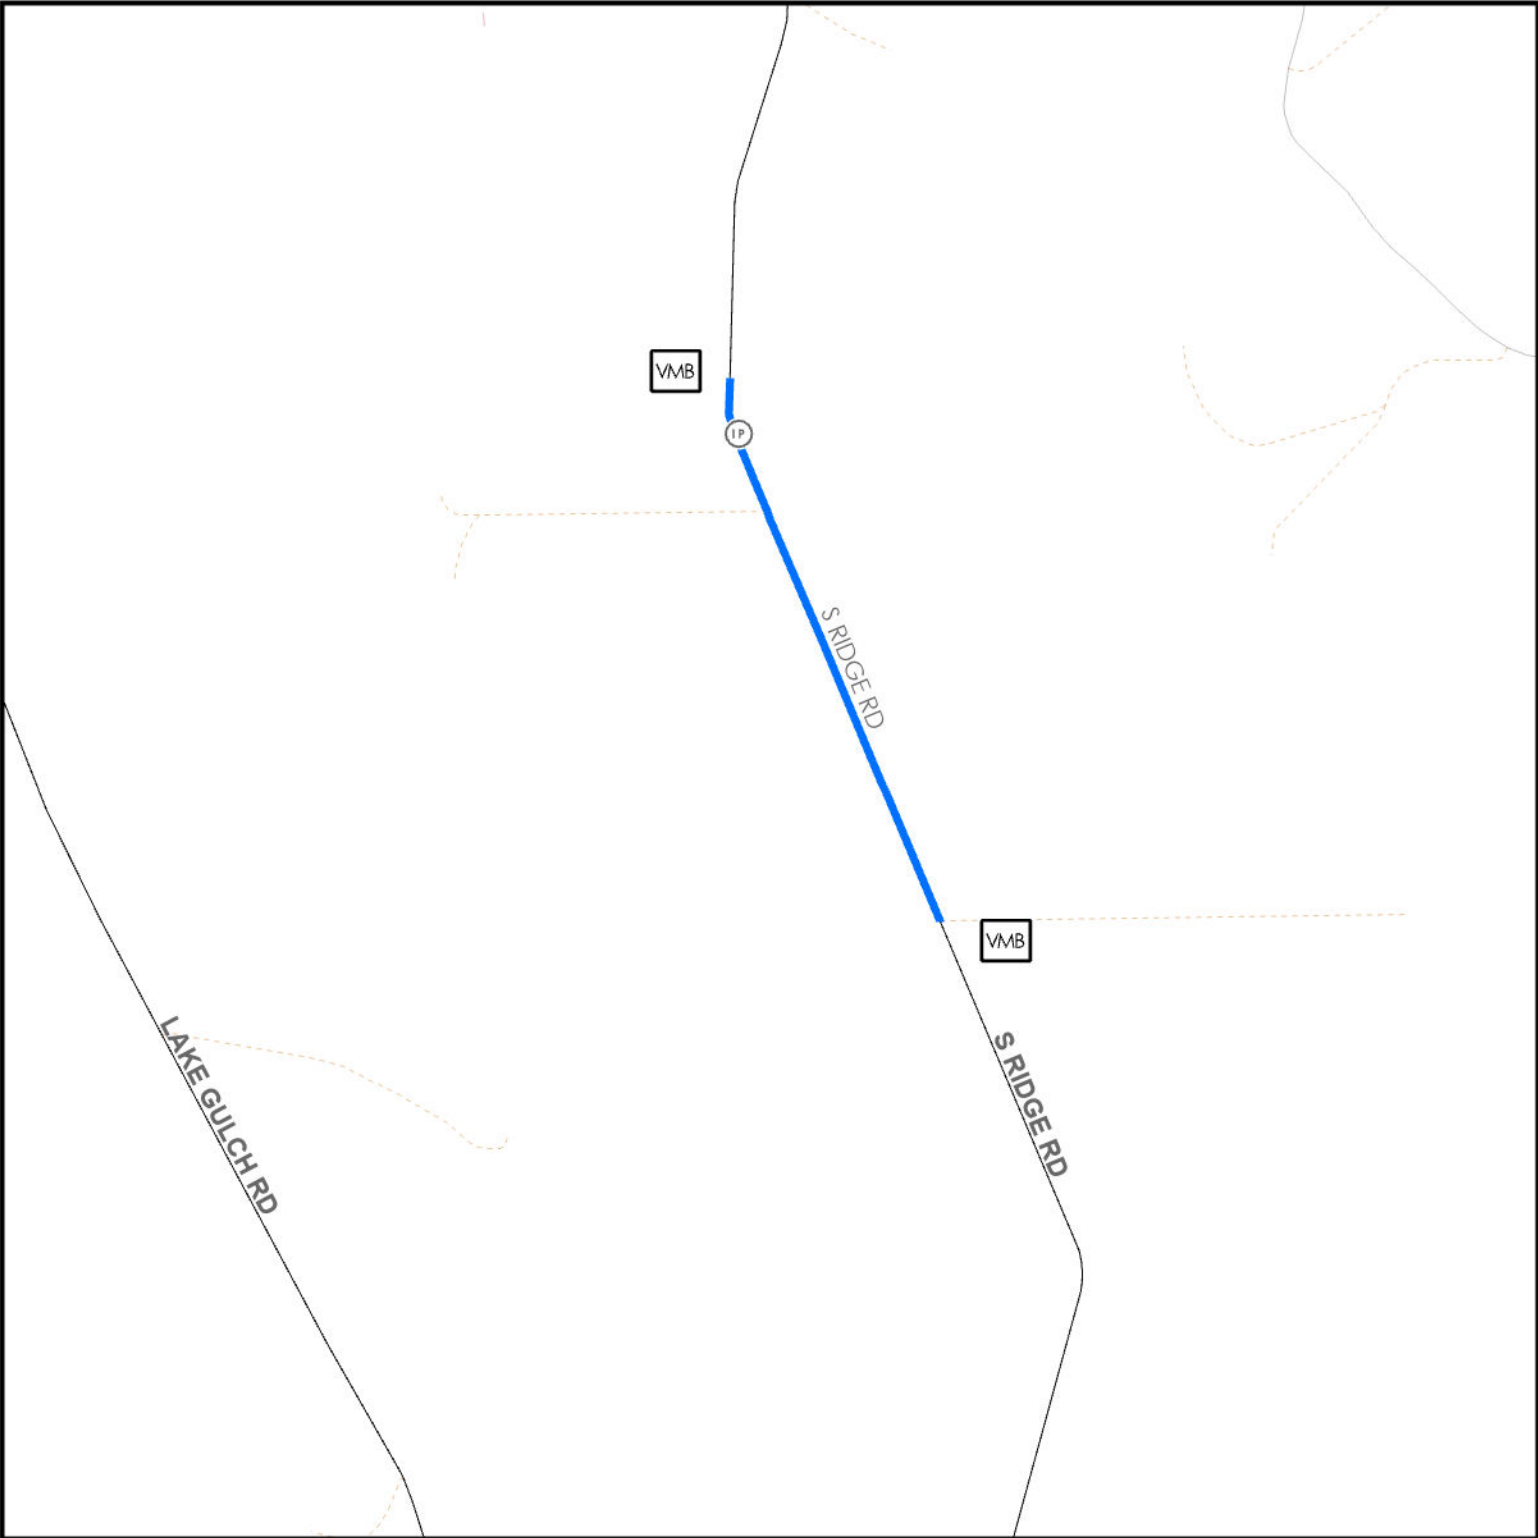

LEGEND

- VMB** Indicates location of Variable Message Board
- IP** Indicates Location of Inlet Protection
- Blue line** Indicates location of Asphalt Overlay

811
Know what's below.
Call before you dig.

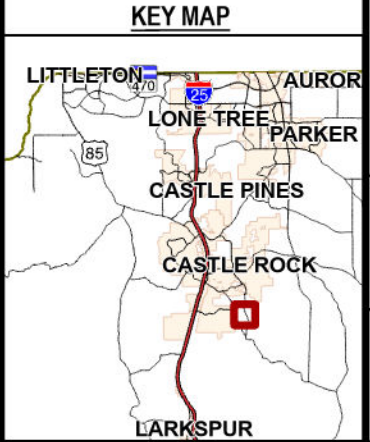



INDEX OF REVISIONS			
Rev	Date	Description	App

 DOUGLAS COUNTY COLORADO	Engineering Division	
	100 Third Street	
	Castle Rock, Colorado 80104	
	(303) 660-7490	

2024 Asphalt Overlay Project	
DOUGLAS COUNTY PROJECT CI 2024-003	

Design: JB	Job No. :
Drawn: JB	
Checked: JB	
Date Created: 10/11/2023	
Date Modified: 10/11/2023	
Scale: 1:11,000	


Sheet
8
of
16 Sheets

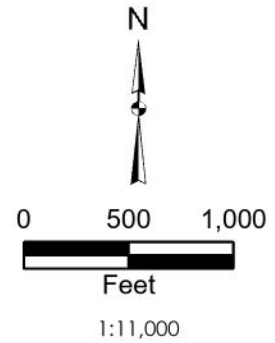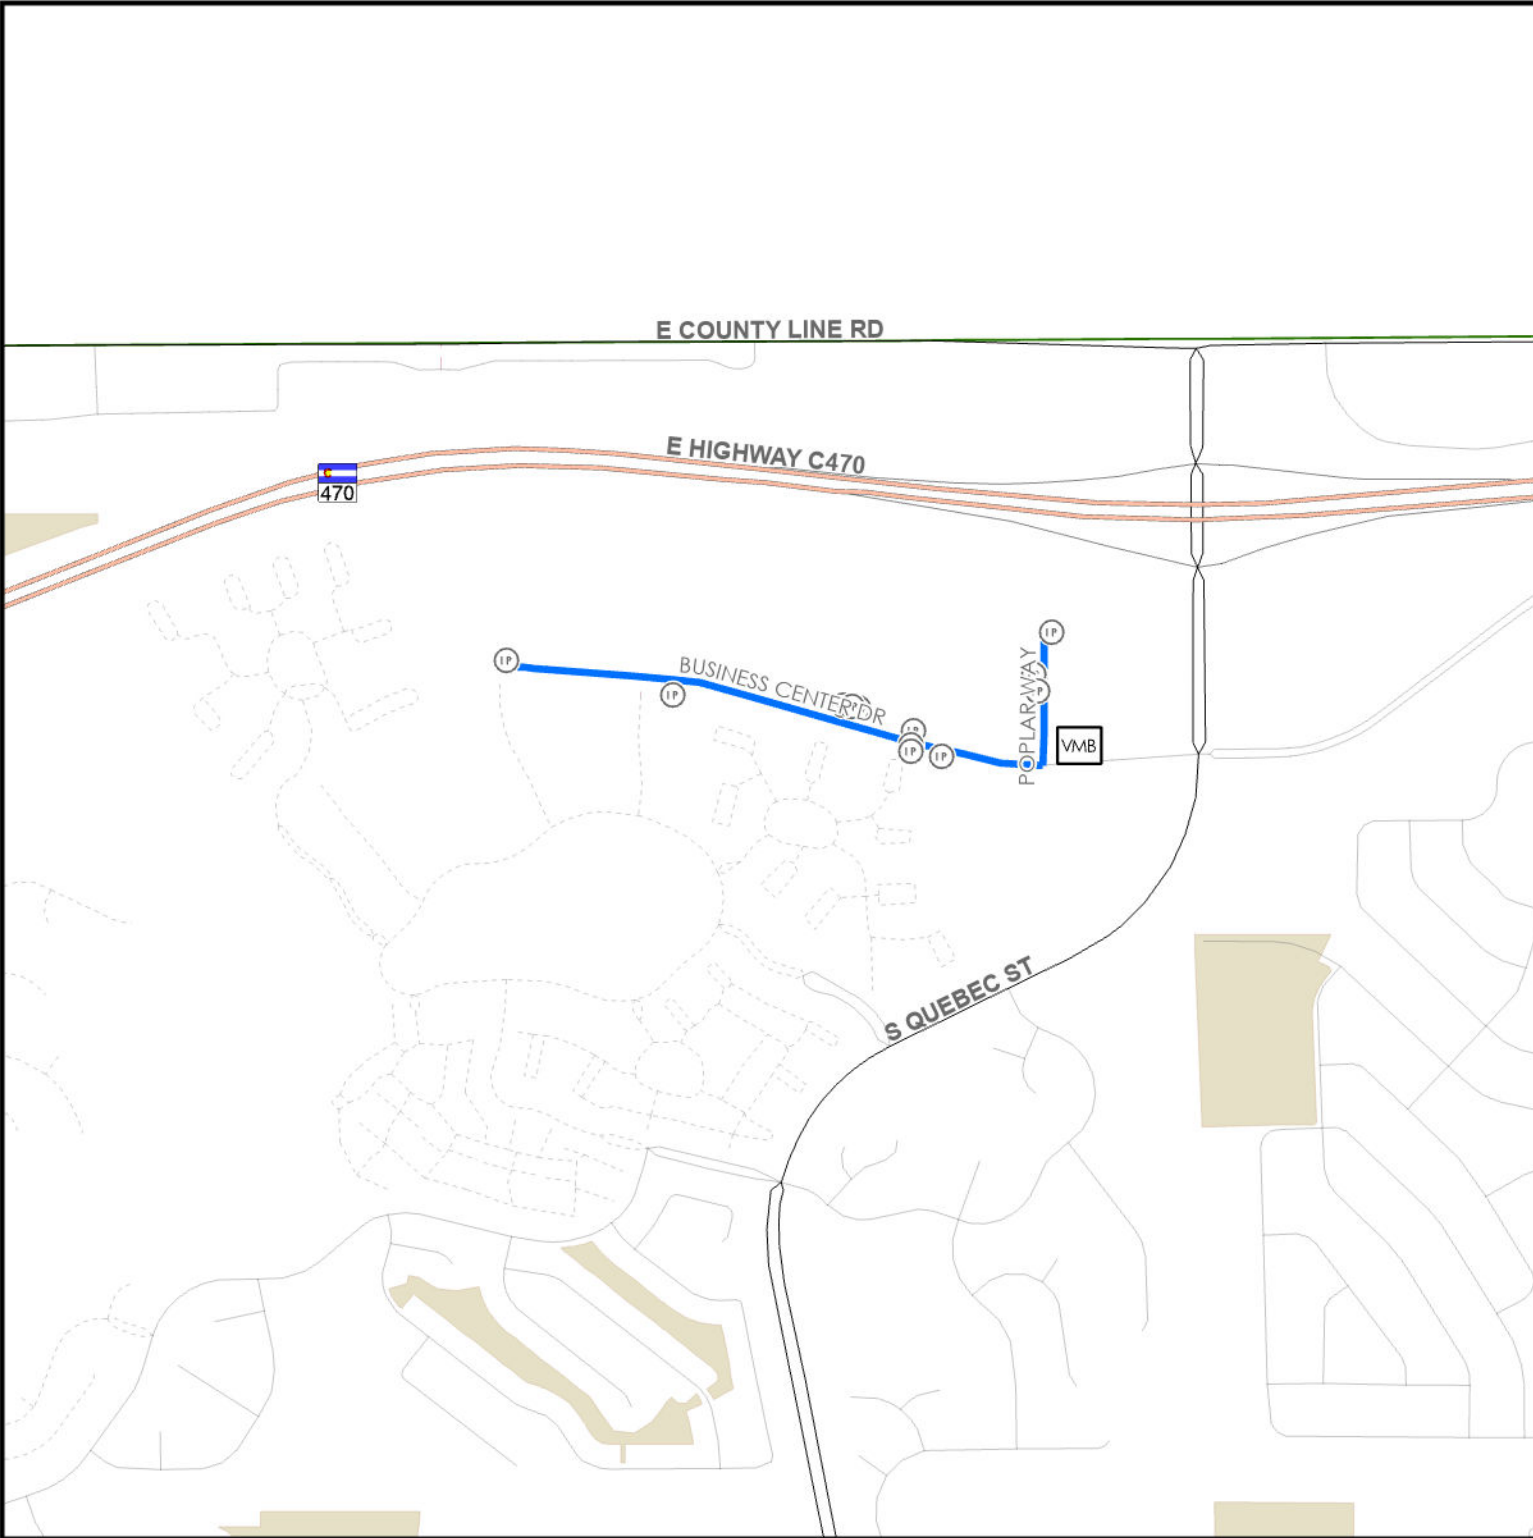

LEGEND

- Indicates location of Variable Message Board
- Indicates Location of Inlet Protection
- Indicates location of Asphalt Overlay

811
Know what's below.
Call before you dig.

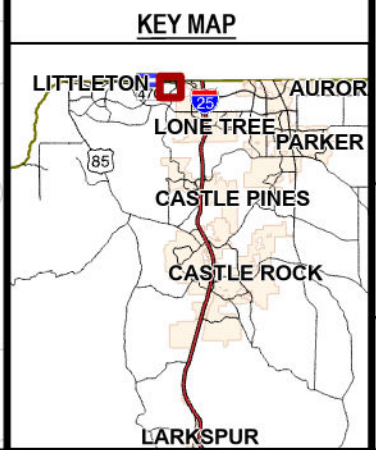



INDEX OF REVISIONS			
Rev	Date	Description	App

DOUGLAS COUNTY COLORADO	Engineering Division	
	100 Third Street	
	Castle Rock, Colorado 80104	
	(303) 660-7490	

2024 Asphalt Overlay Project	
DOUGLAS COUNTY PROJECT CI 2024-003	
PAVING AREA: SS04B	

Design:	JB
Drawn:	JB
Checked:	
Date Created:	10.10.2023
Date Modified:	
Scale:	1:11,000
Job No.:	

Sheet
9
of
16 Sheets

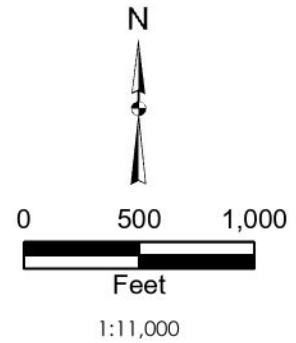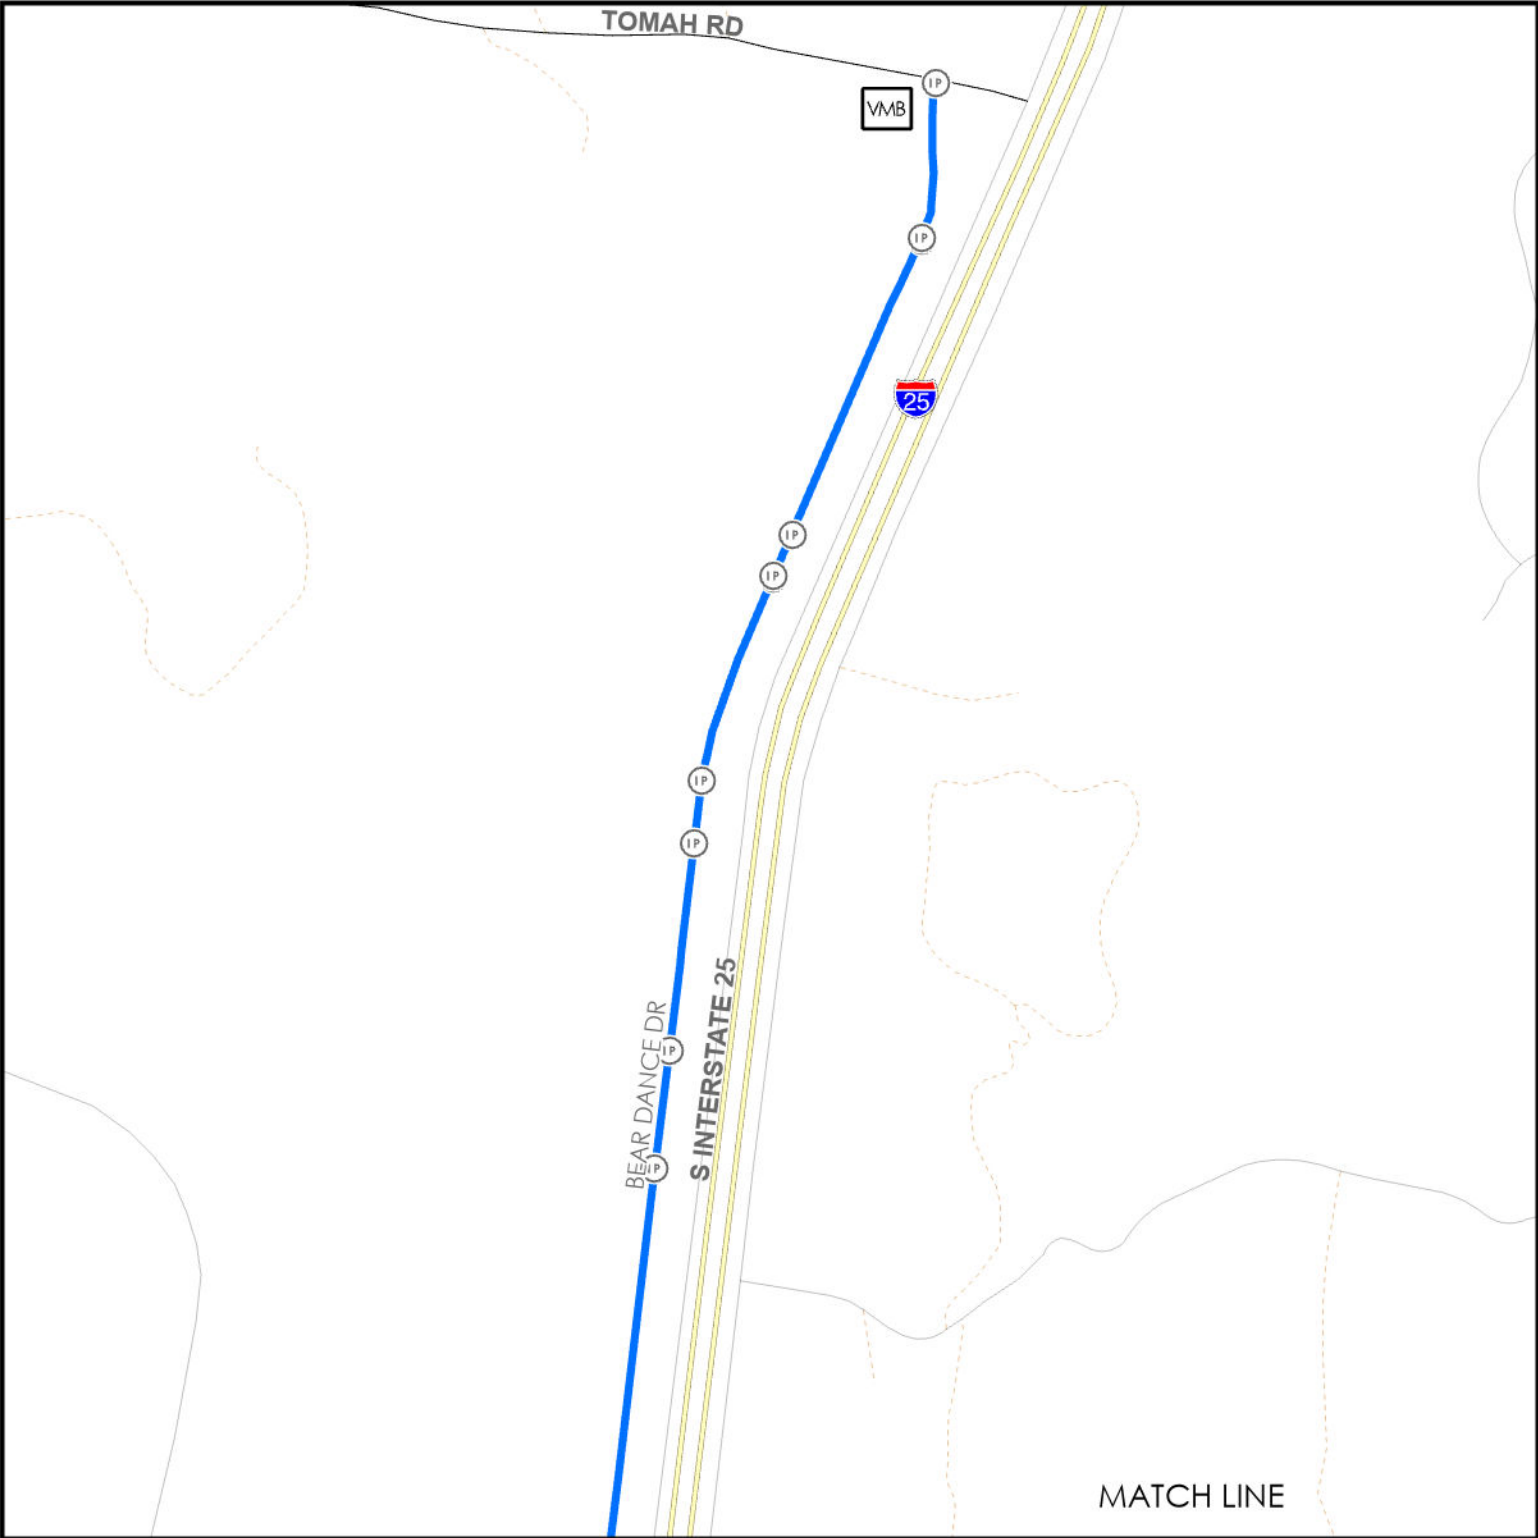



LEGEND

- Indicates location of Variable Message Board
- Indicates Location of Inlet Protection
- Indicates location of Asphalt Overlay

811
Know what's below.
Call before you dig.




Sheet 10 of 16 Sheets	2024 Asphalt Overlay Project DOUGLAS COUNTY PROJECT CI 2024-003		 DOUGLAS COUNTY COLORADO Engineering Division 100 Third Street Castle Rock, Colorado 80104 (303) 660-7490	INDEX OF REVISIONS			
	Design: JB	JB		Rev	Date	Description	App
	Drawn: JB	JB					
	Checked: JB	JB					
	Date Created: 10.10.2023						
	Date Modified: 10.10.2023						
	Scale: 1:11,000						
	Job No. :						
	PAVING AREA: SS181 Section 1 of 3						

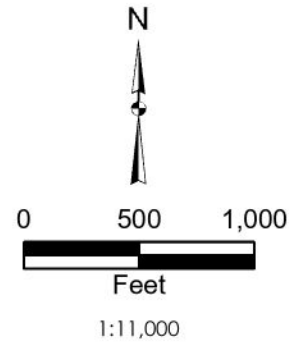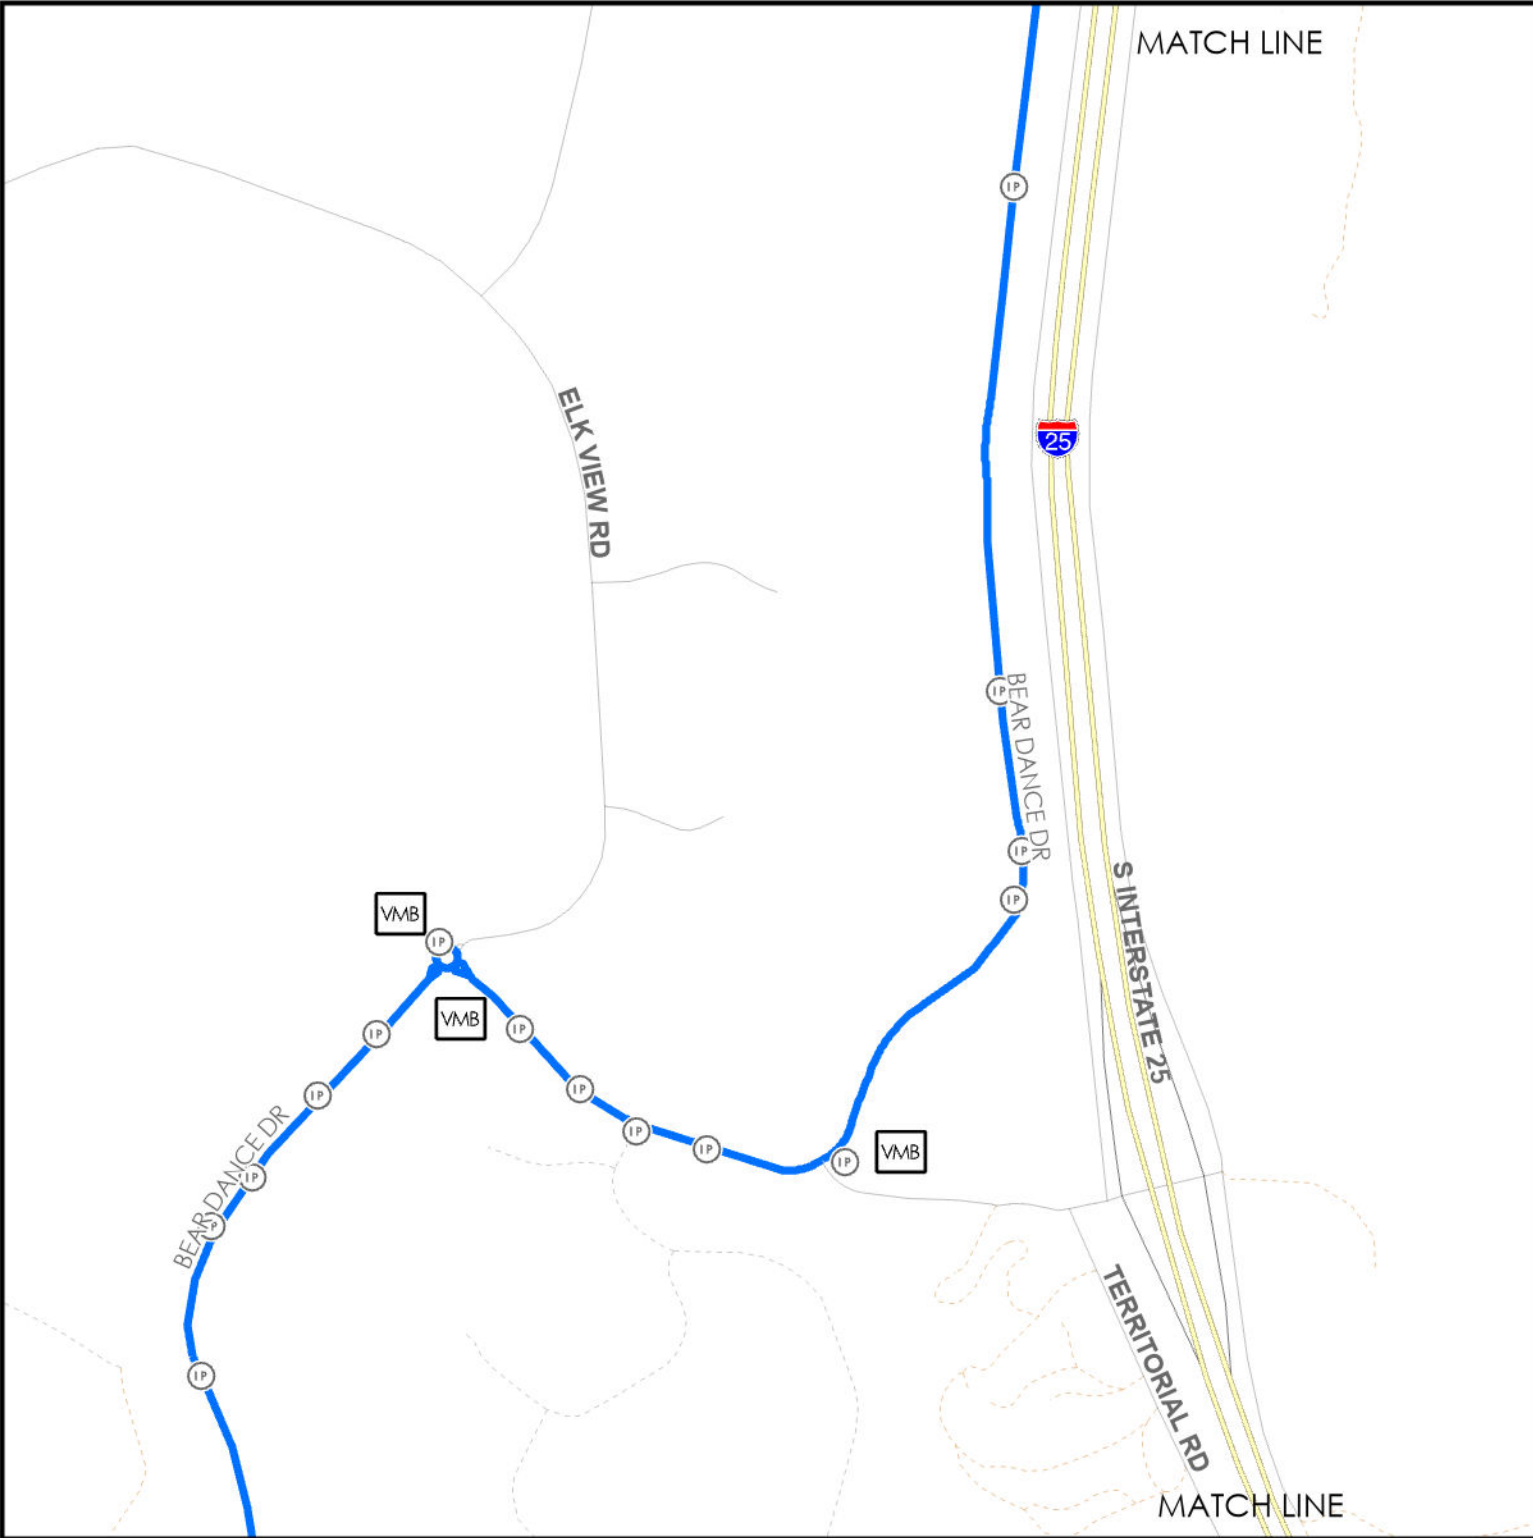



LEGEND

- Indicates location of Variable Message Board
- Indicates Location of Inlet Protection
- Indicates location of Asphalt Overlay

811
Know what's below.
Call before you dig.

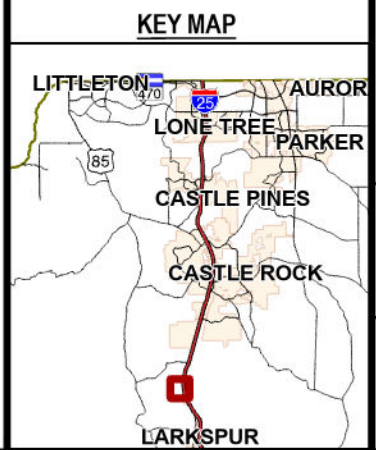


Sheet 11 of 16 Sheets		2024 Asphalt Overlay Project		DOUGLAS COUNTY PROJECT CI 2024-003		DOUGLAS COUNTY COLORADO		Engineering Division 100 Third Street Castle Rock, Colorado 80104 (303) 660-7490		INDEX OF REVISIONS	
		Rev	Date							Description	App
Design:		Drawn:	Checked:	Date Created: 10.10.2023		Date Modified:		Scale: 1:11,000		Job No.:	

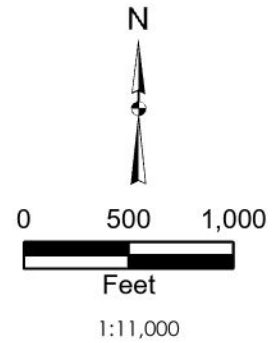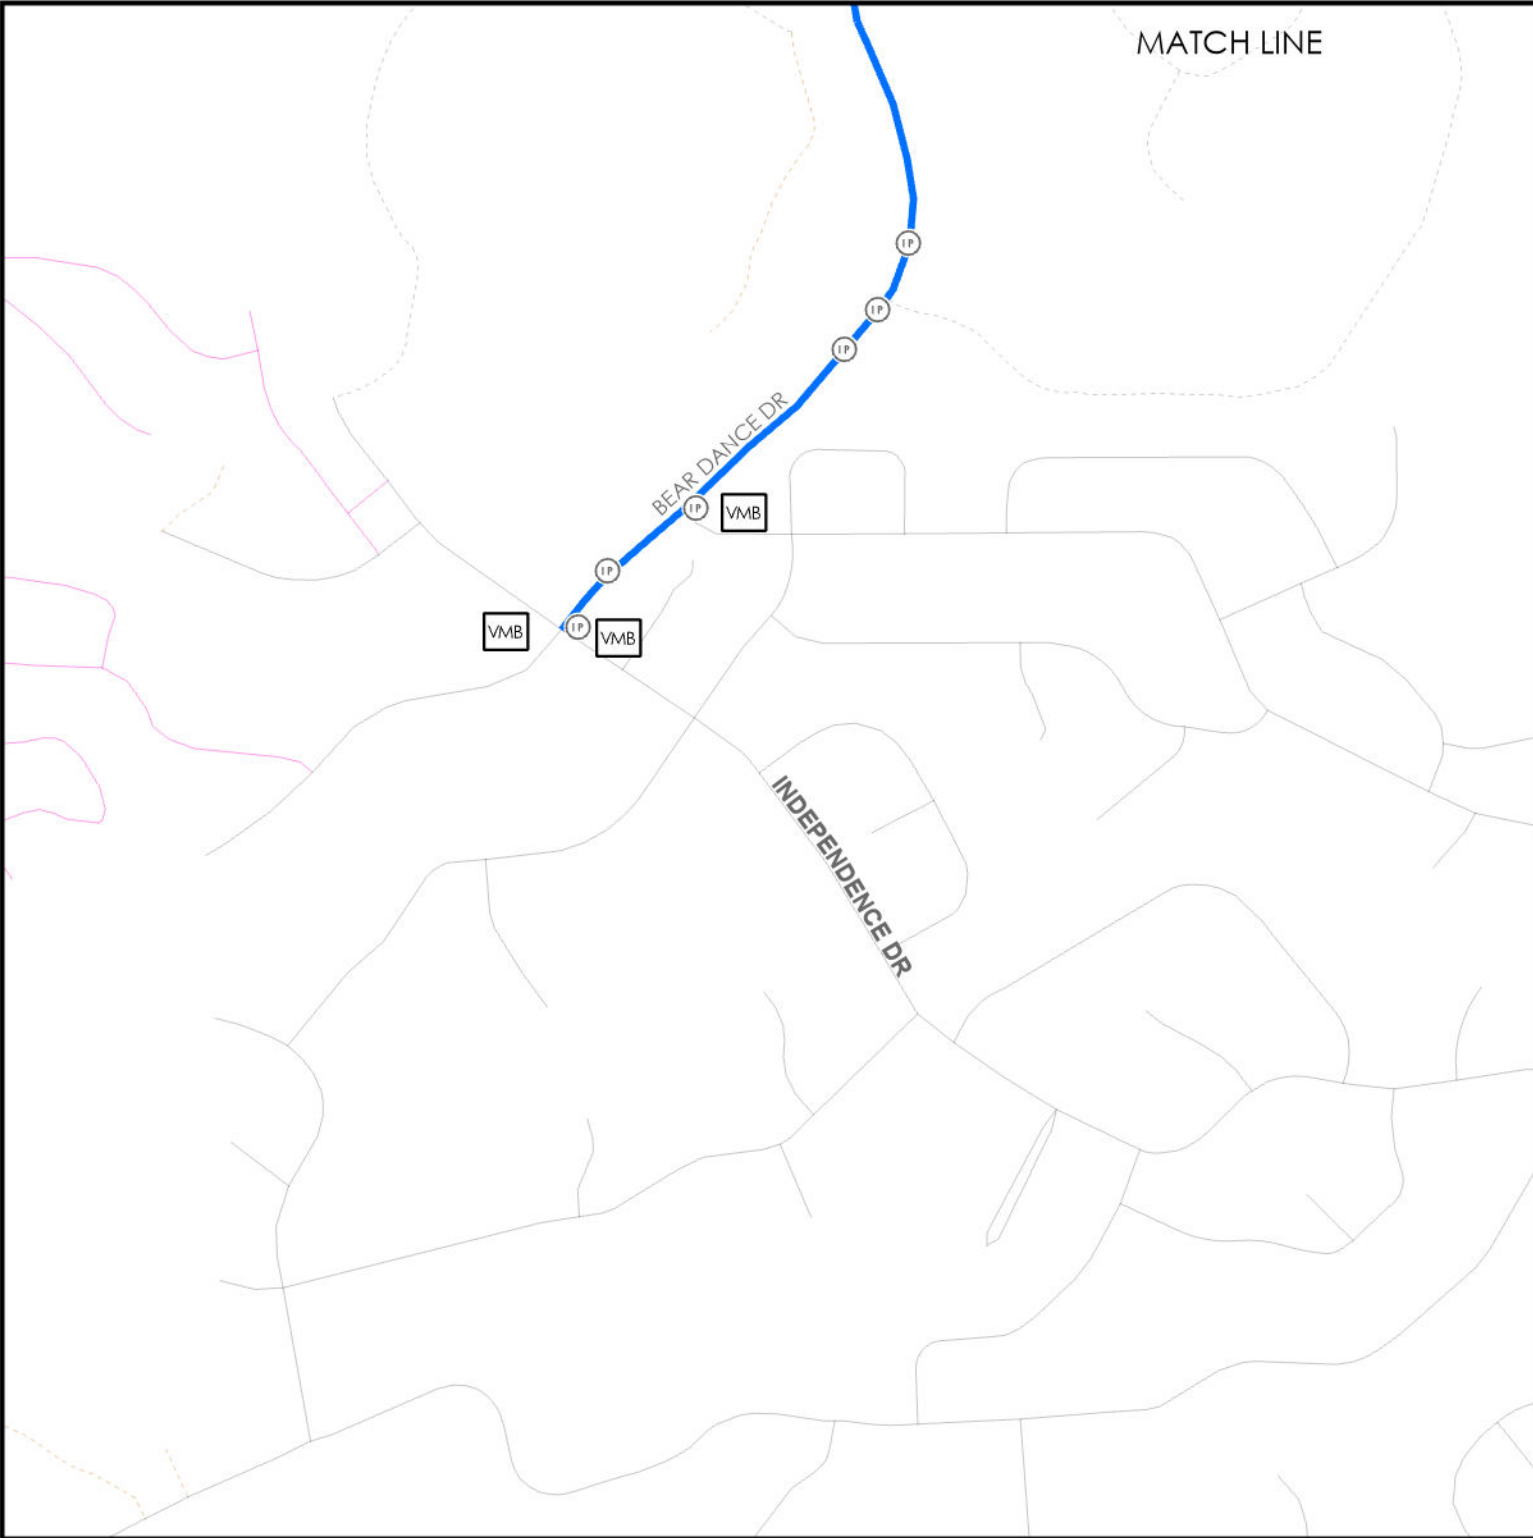

LEGEND

-  Indicates location of Variable Message Board
-  Indicates Location of Inlet Protection
-  Indicates location of Asphalt Overlay


Know what's below.
Call before you dig.

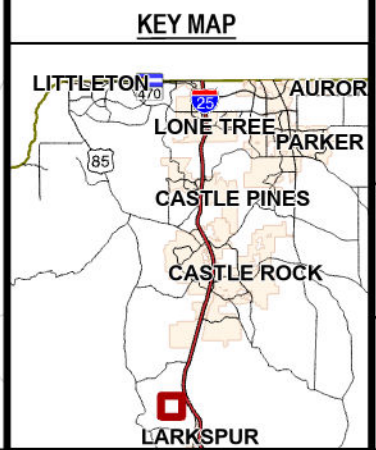

INDEX OF REVISIONS			
Rev	Date	Description	App



 DOUGLAS COUNTY COLORADO	Engineering Division		
	100 Third Street		
	Castle Rock, Colorado 80104		
	(303) 660-7490		

2024 Asphalt Overlay Project	
DOUGLAS COUNTY PROJECT CI 2024-003	

PAVING AREA: SS181	Section 3 of 3
--------------------	----------------

Design: JB	Drawn: JB
Checked: JB	Date Created: 10.10.2023
Date Modified: 10.10.2023	Scale: 1:11,000
Job No.:	


Sheet
12
of
16 Sheets

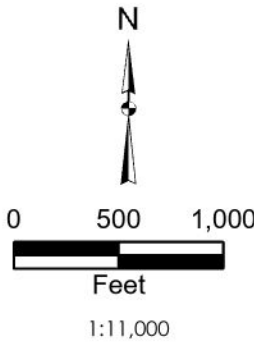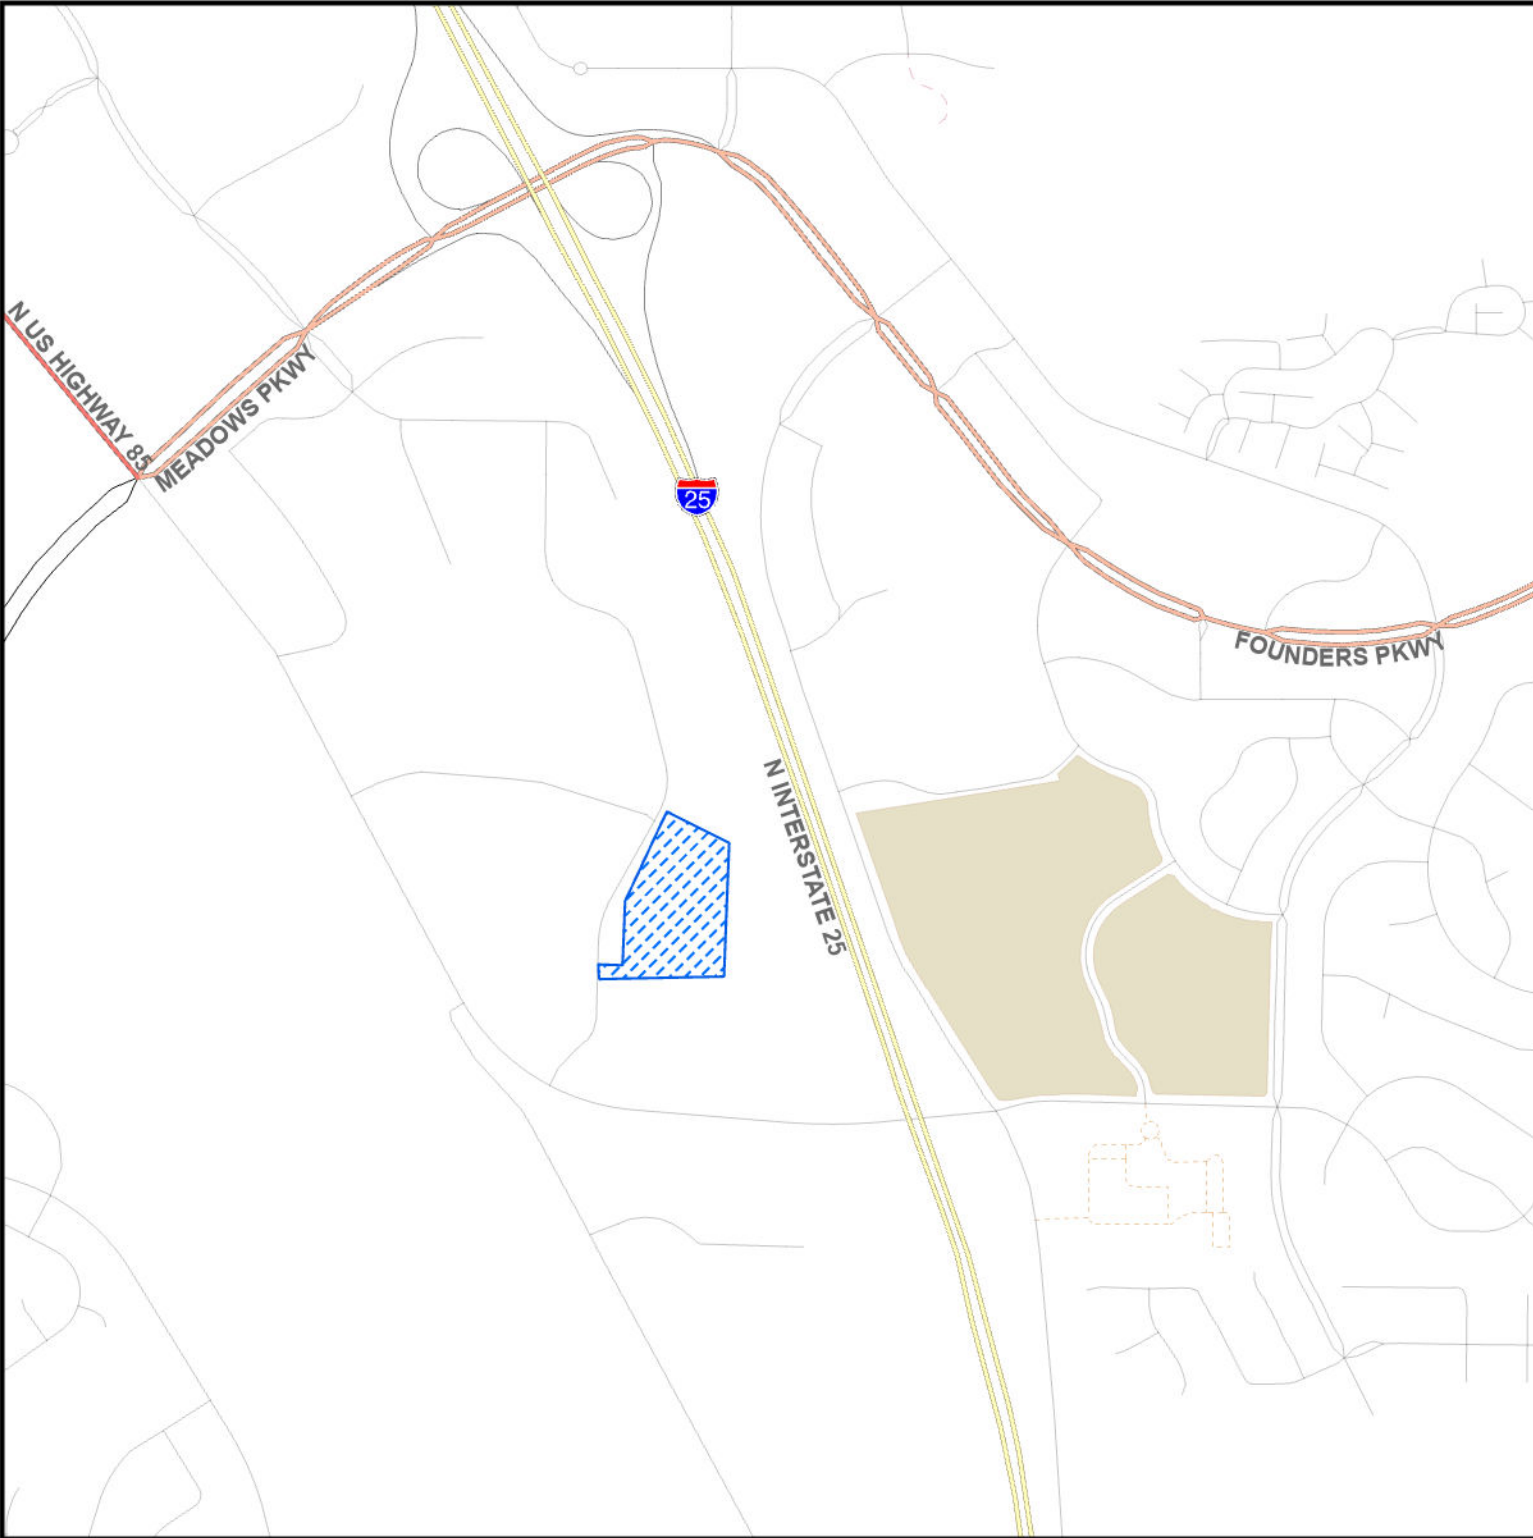

LEGEND

- Indicates location of Variable Message Board
- Indicates Location of Inlet Protection
- Indicates location of Asphalt Overlay

Know what's below.
Call before you dig.

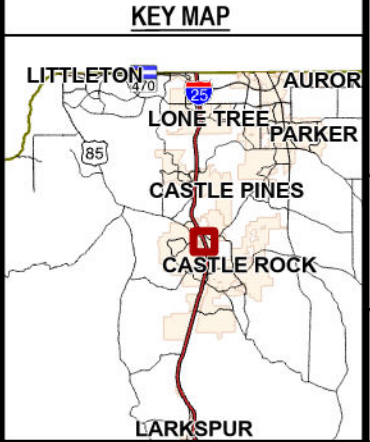

Sheet 13 of 16 Sheets	2024 Asphalt Overlay Project		 DOUGLAS COUNTY COLORADO Engineering Division 100 Third Street Castle Rock, Colorado 80104 (303) 660-7490	INDEX OF REVISIONS			
	Design:	J.B.		Rev	Date	Description	App
	Drawn:	J.B.					
	Checked:						
	Date Created:	10.10.2023					
	Date Modified:						
	Scale:	1:11,000					
	Job No.:						
	PAVING AREA: 4000 JUSTICE WAY - CASTLE ROCK						